




ELEVATION 6 north  
PRERJA 6 veri

ELEVATION 6 north  
PRERJA 6 veri

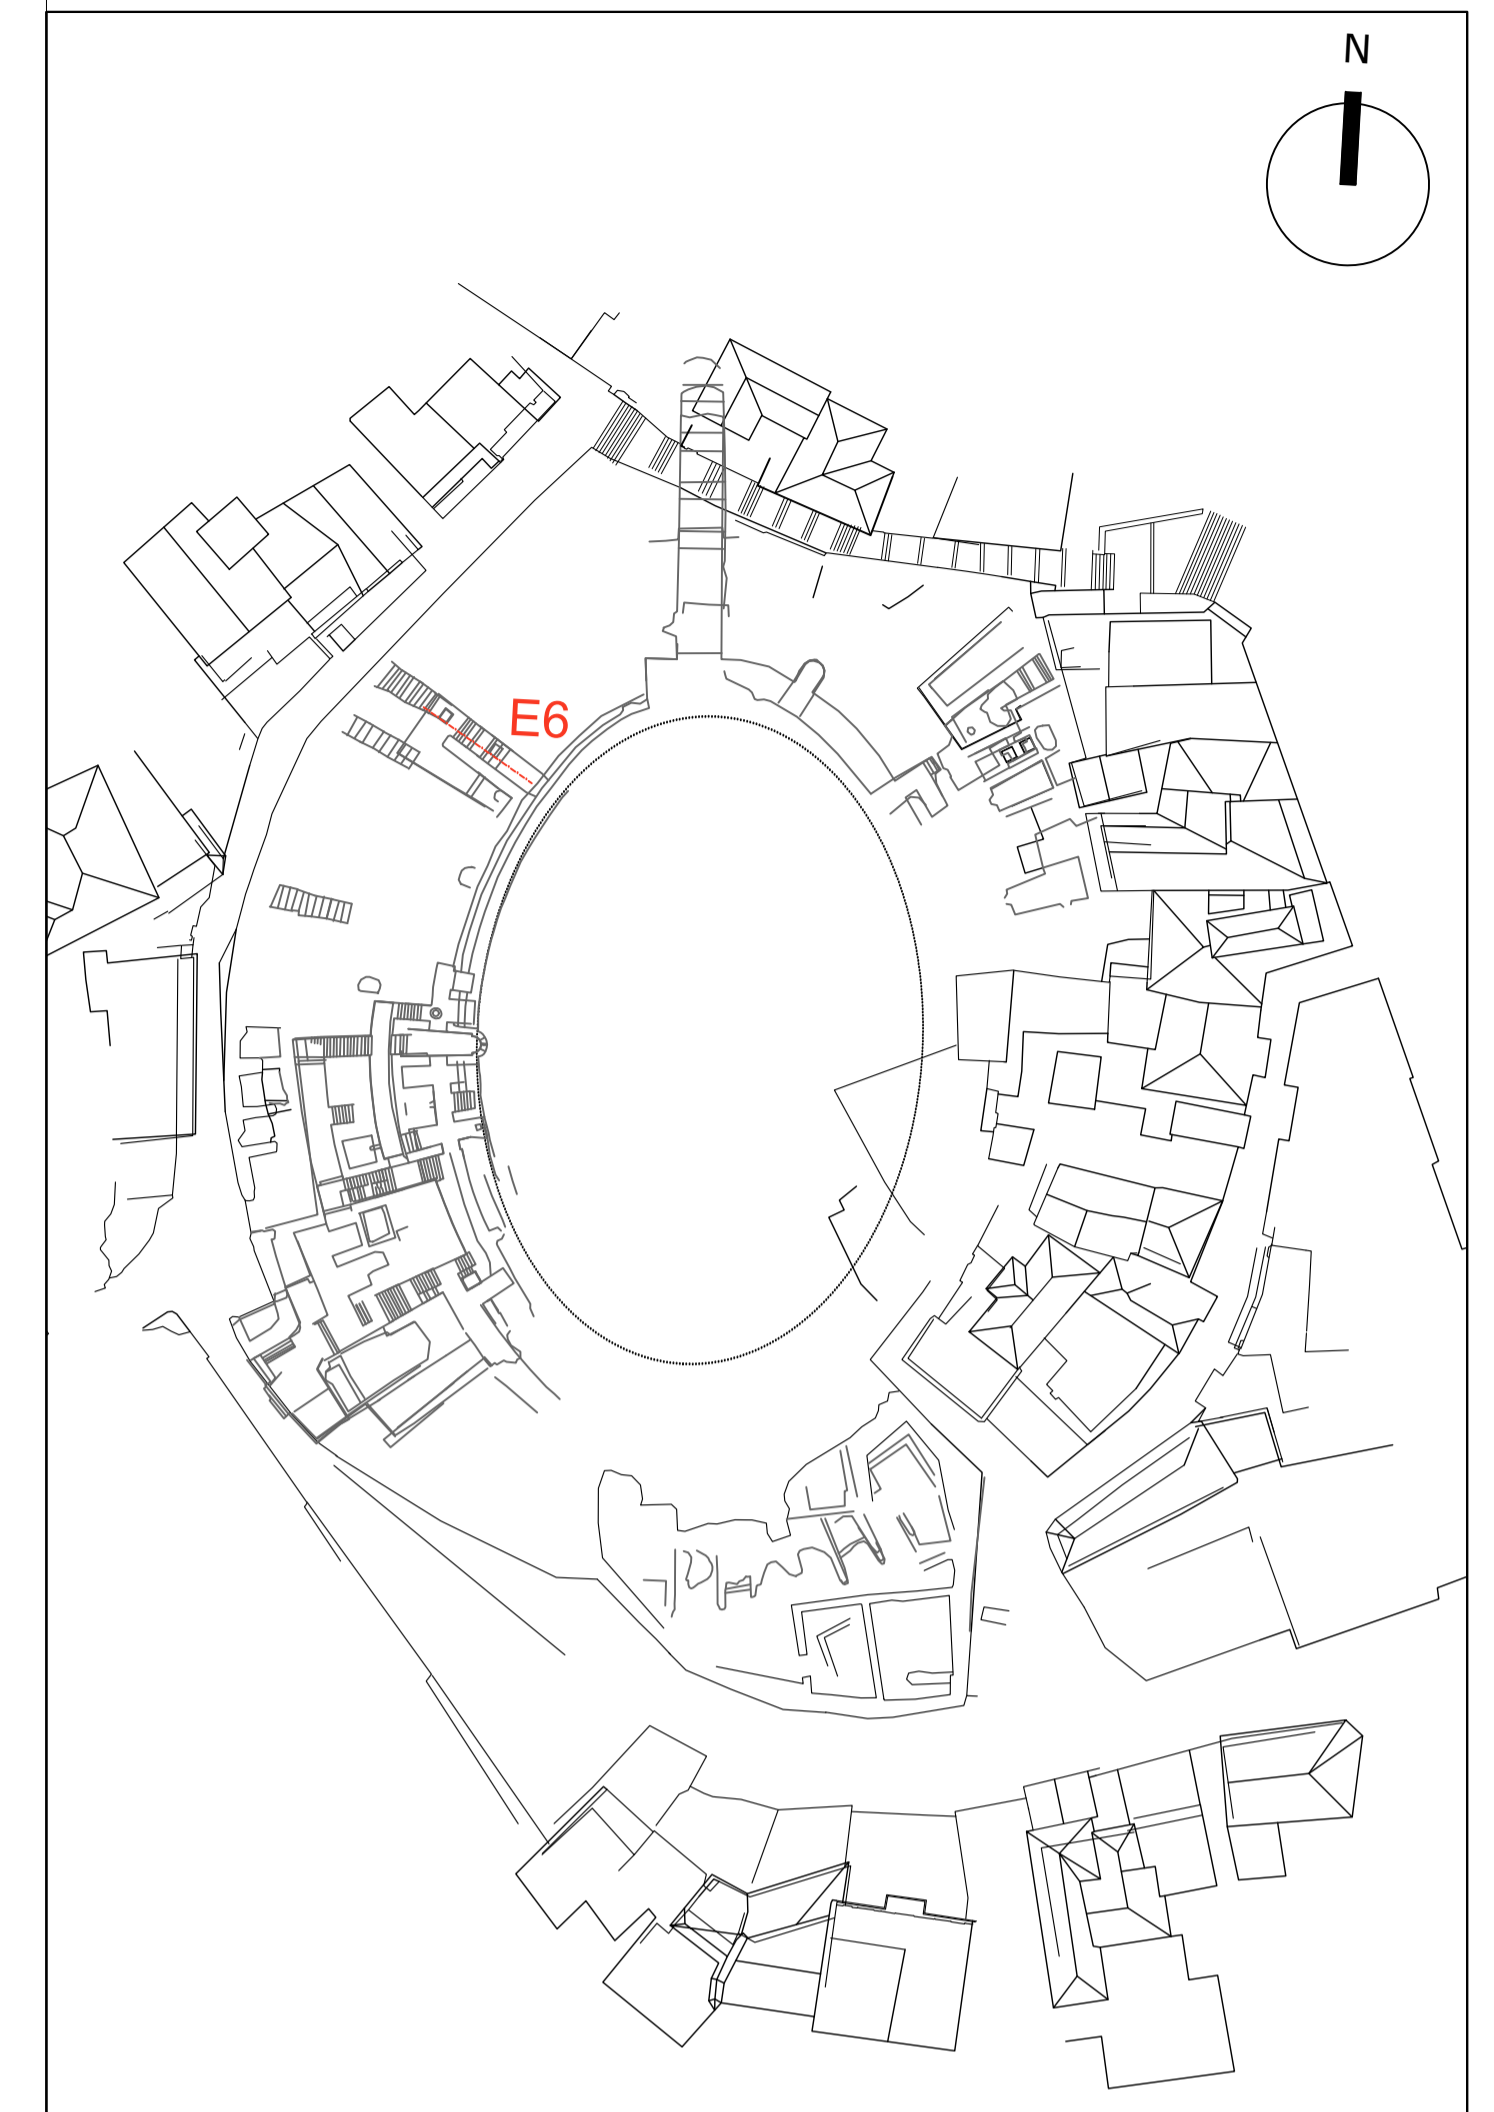

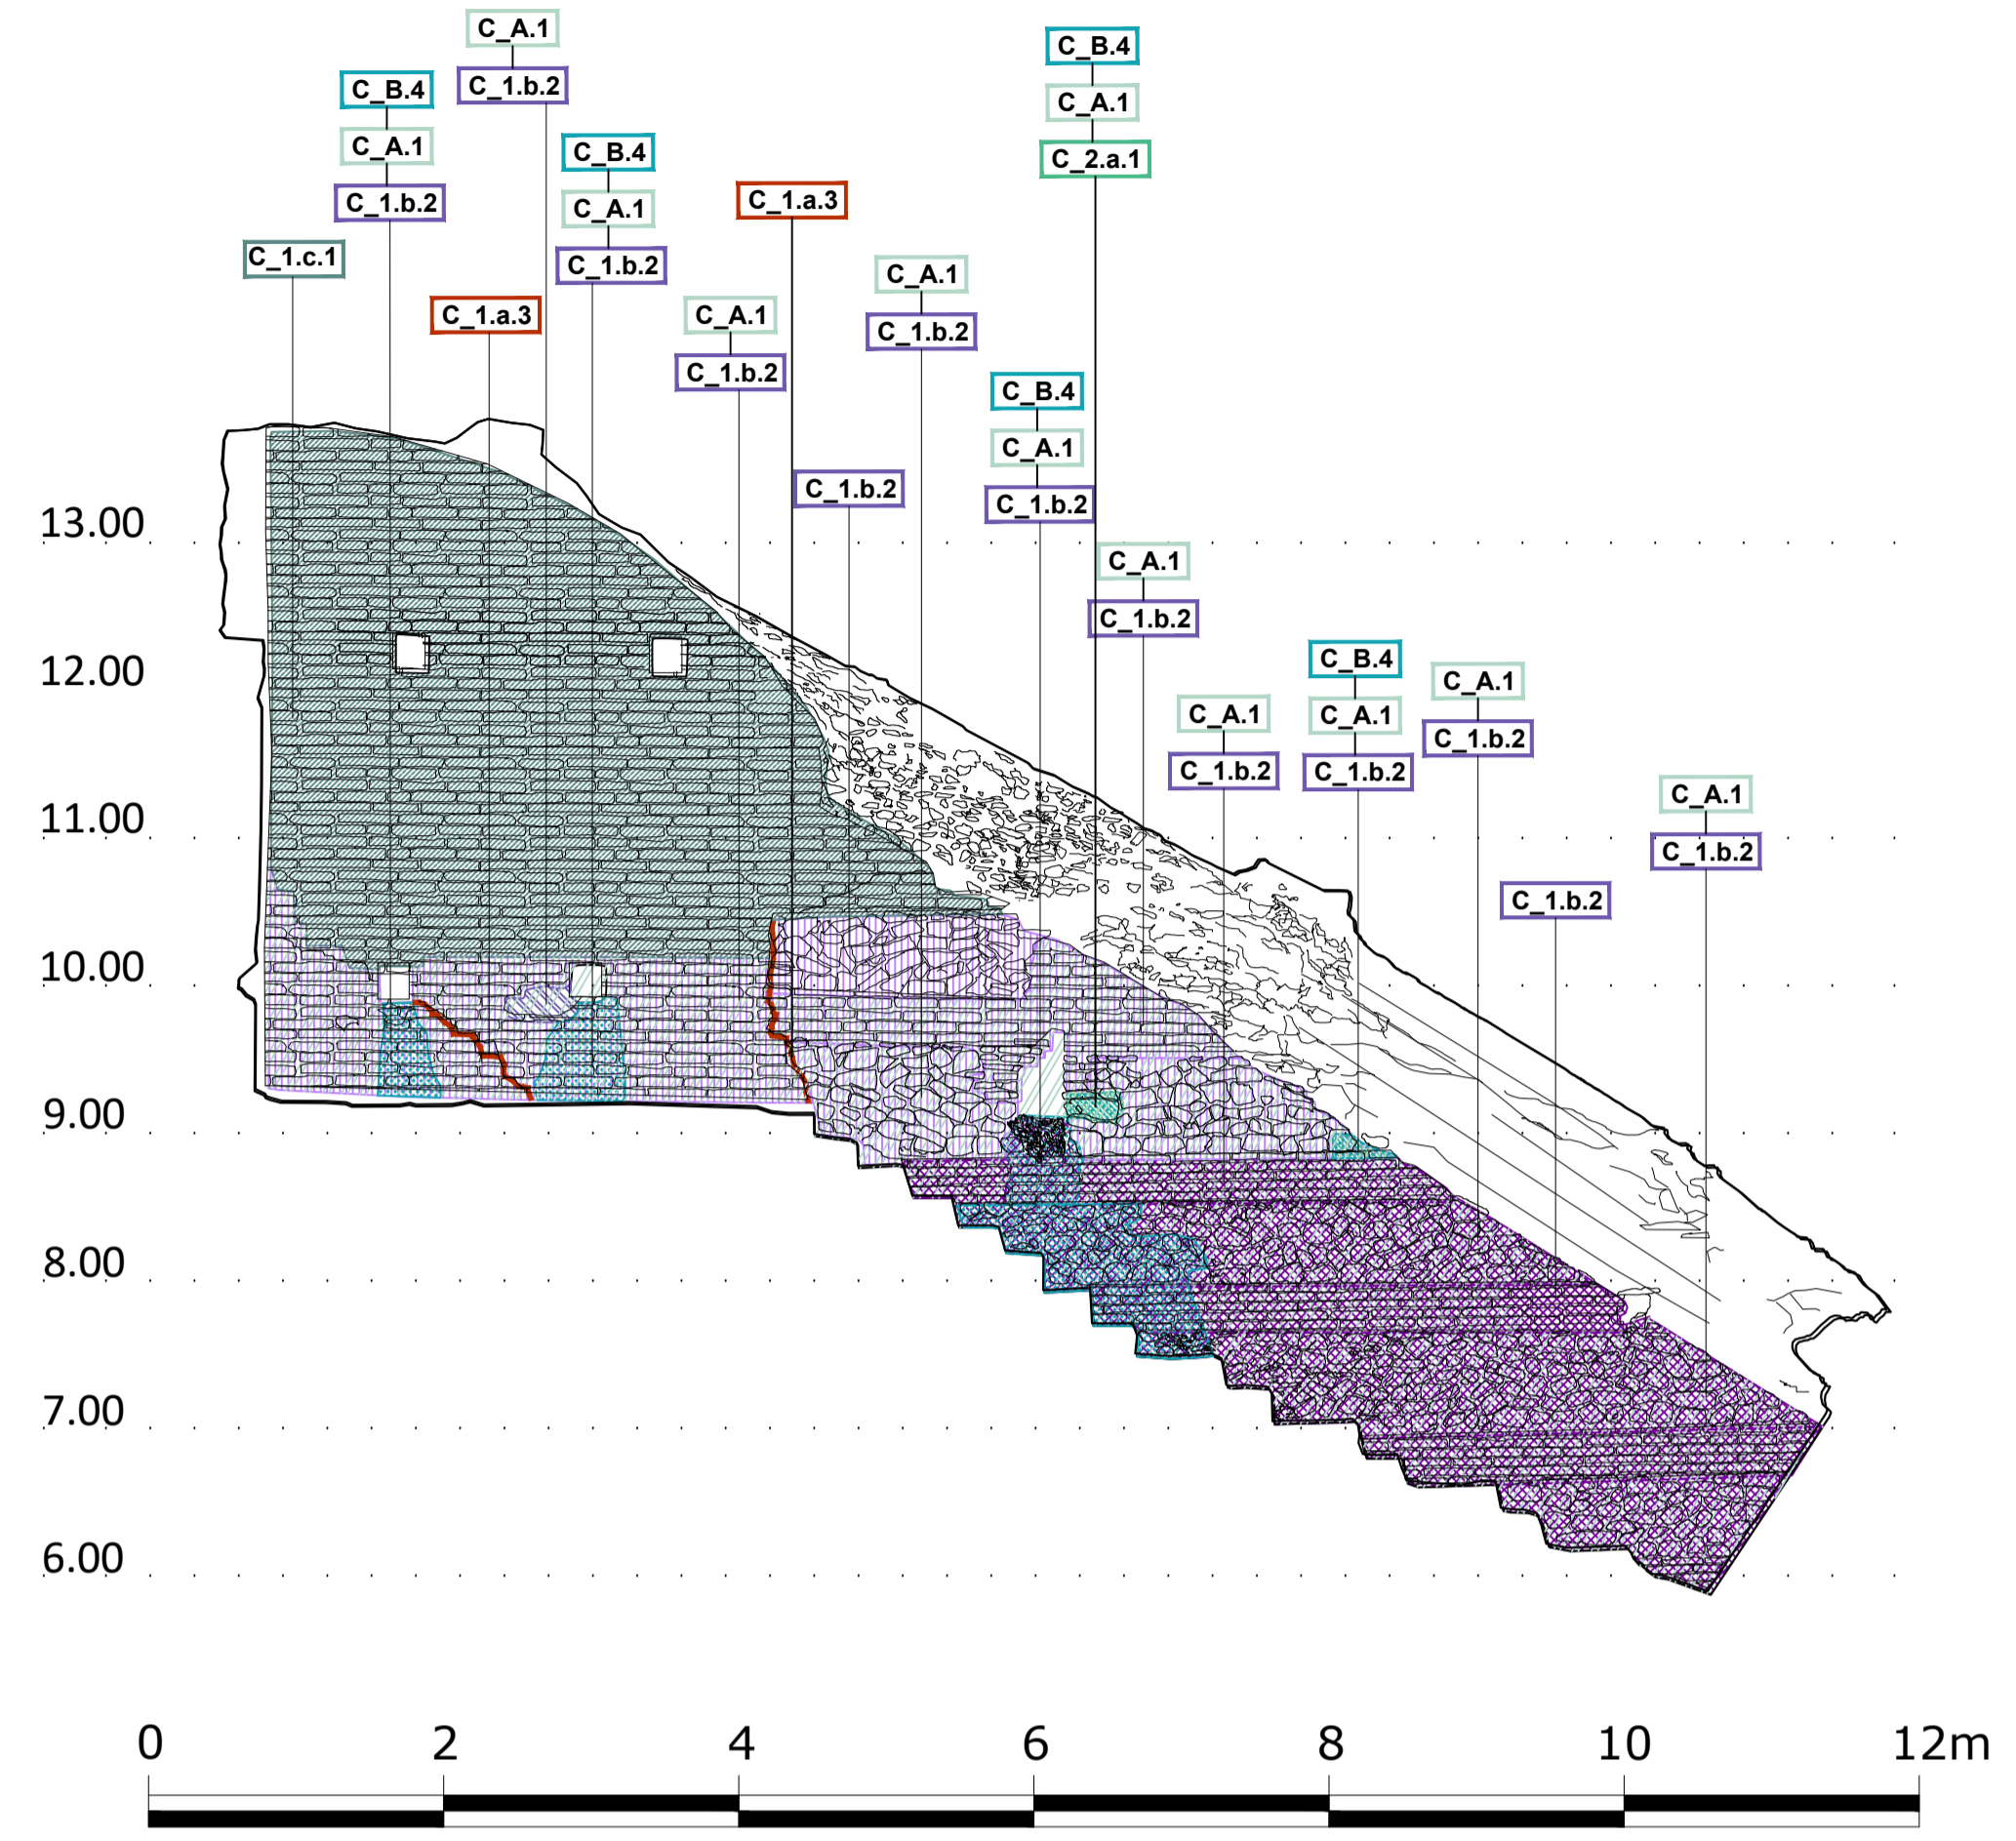

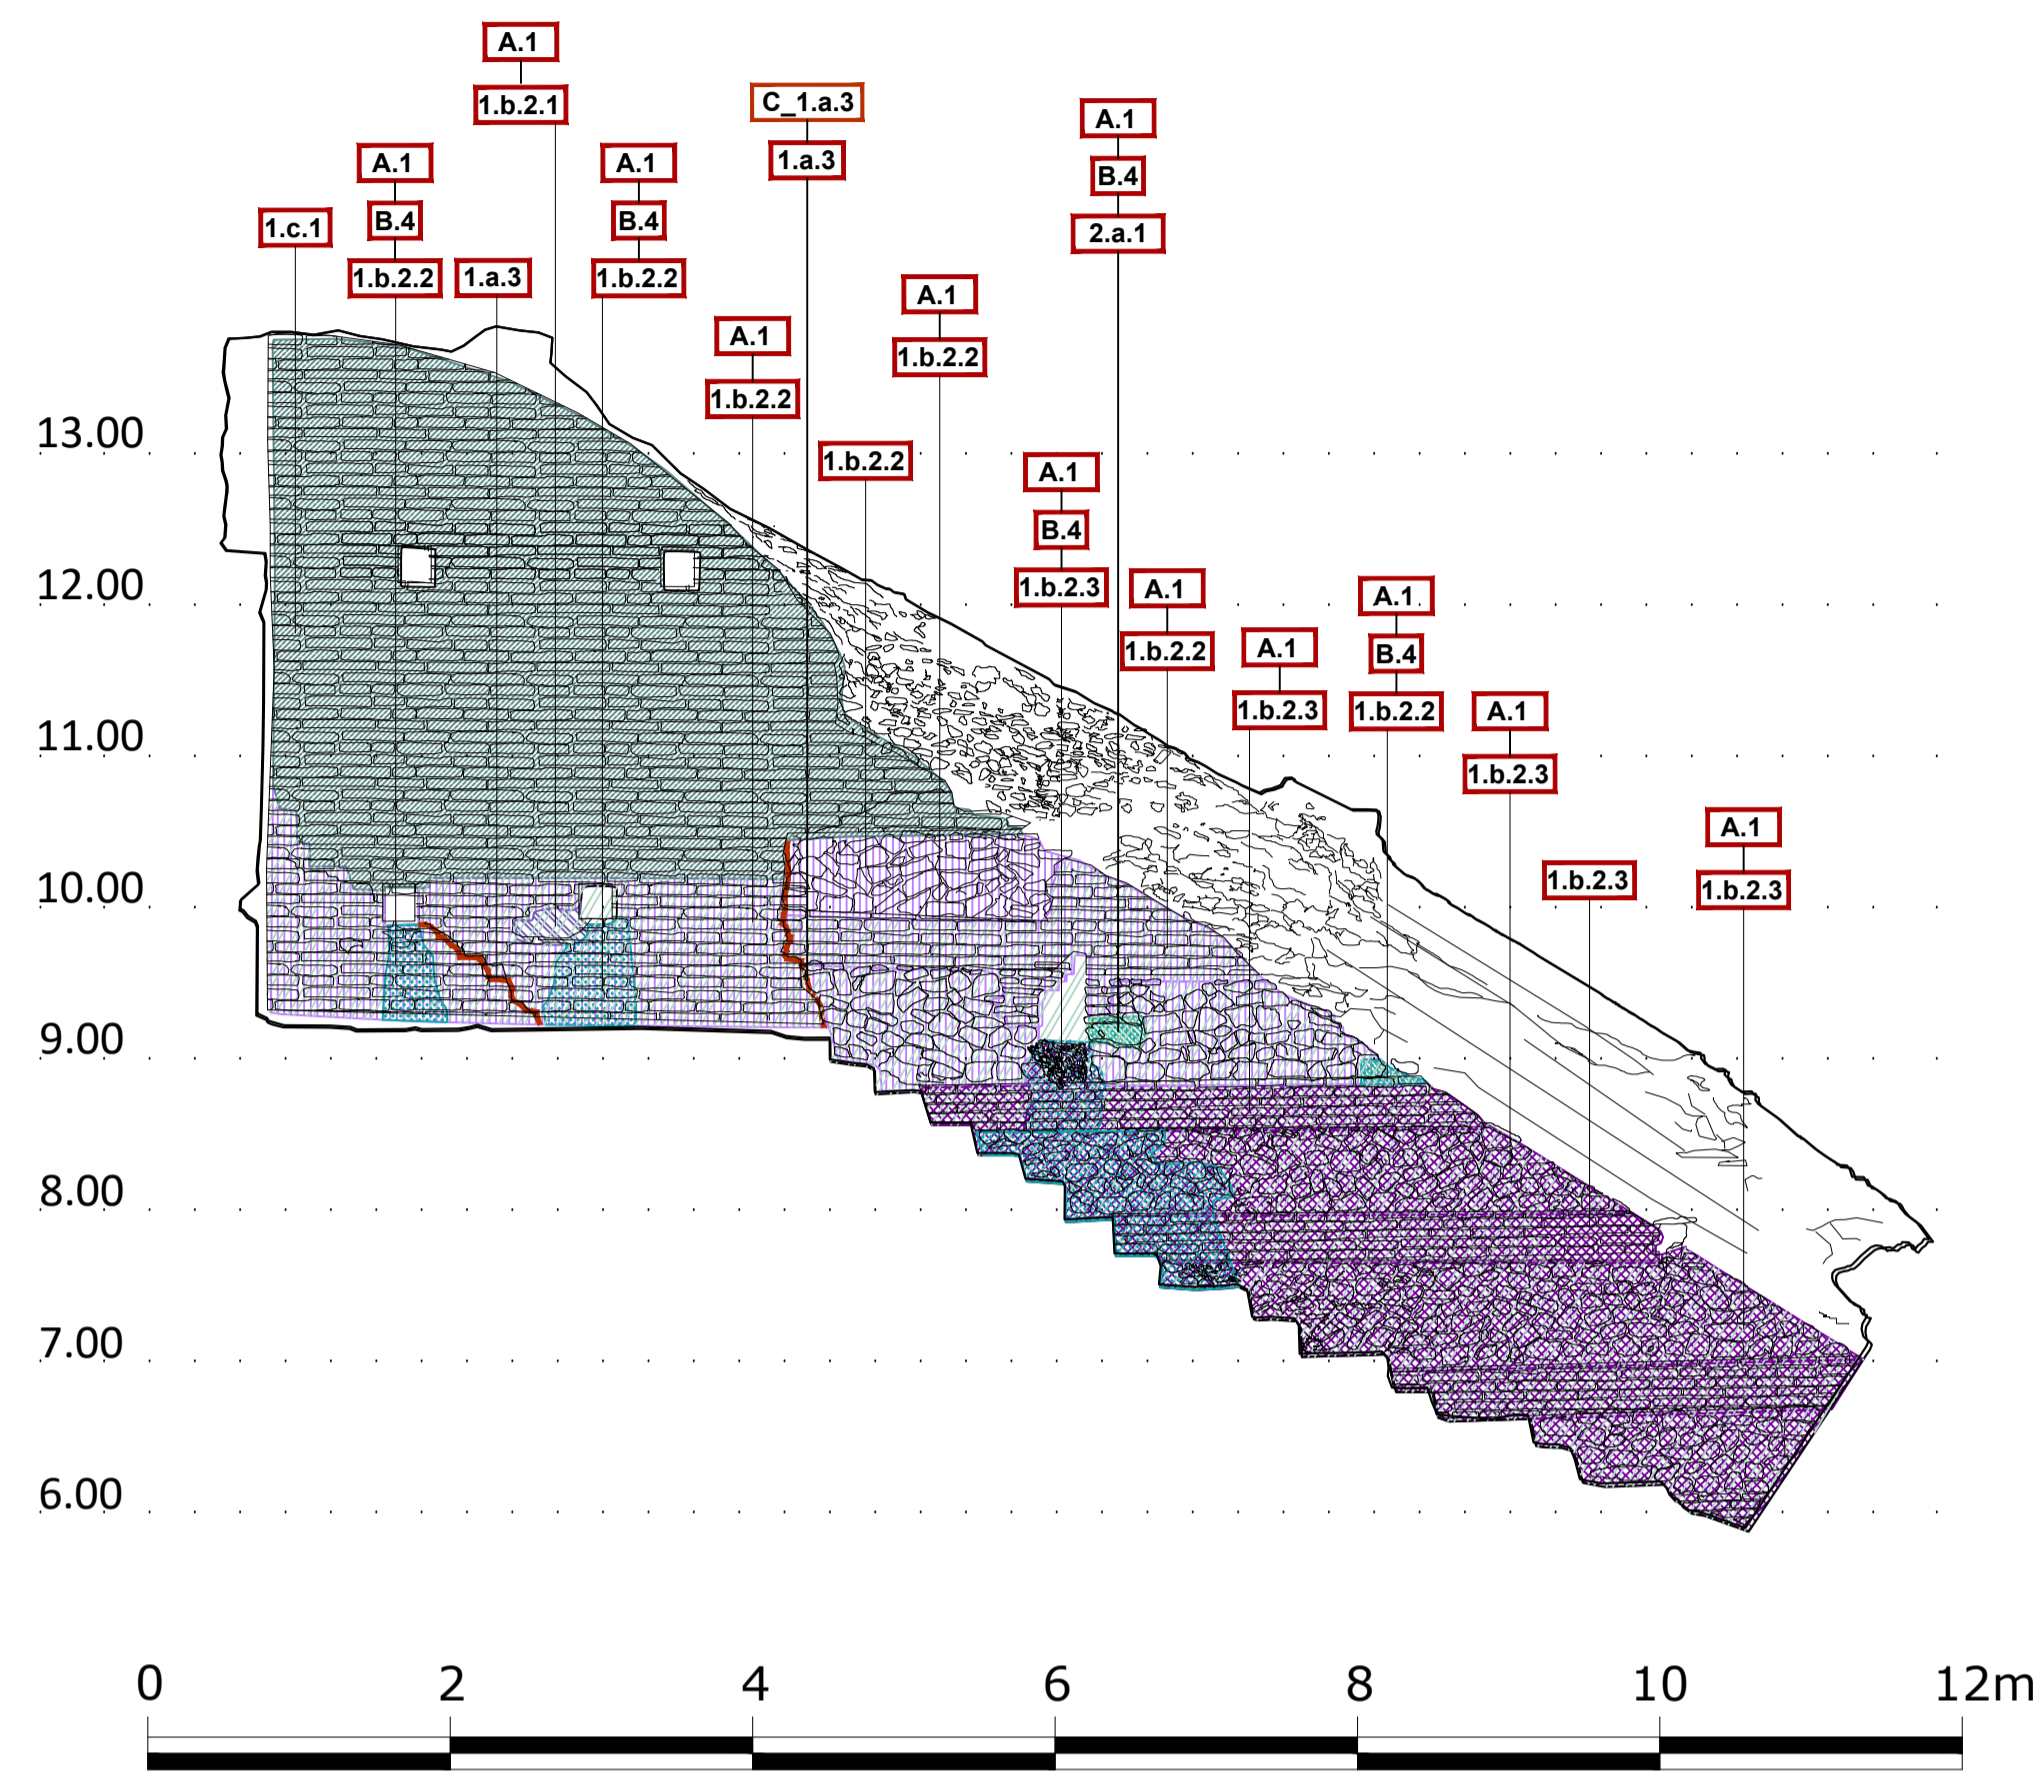


**DESIGN OF RESTORATION AND REVITALIZATION OF THE ROMAN AMPHITHEATRE, BYZANTINE FORUM & ROMAN BATHS, AND URBAN PATHWAYS IN THE CITY OF DURRËS**  
 Contract No. 852-112

**FINAL DESIGN**


Lead JV Partner





JV Partner  JV Partner 

DATE: 2024 JUN  
 sheet type  
 DECAY MAPPING - Amphitheatre of Durrës -  
 MAPPING OF DECAY AND ALTERATIONS  
 Elevation 6 North  
 SECTION ELEVATION  
 sheet code  
**14** AM\_DC\_14  
 SCALE: 1:50


ELEVATION 6 south  
PRERJA 6 jug

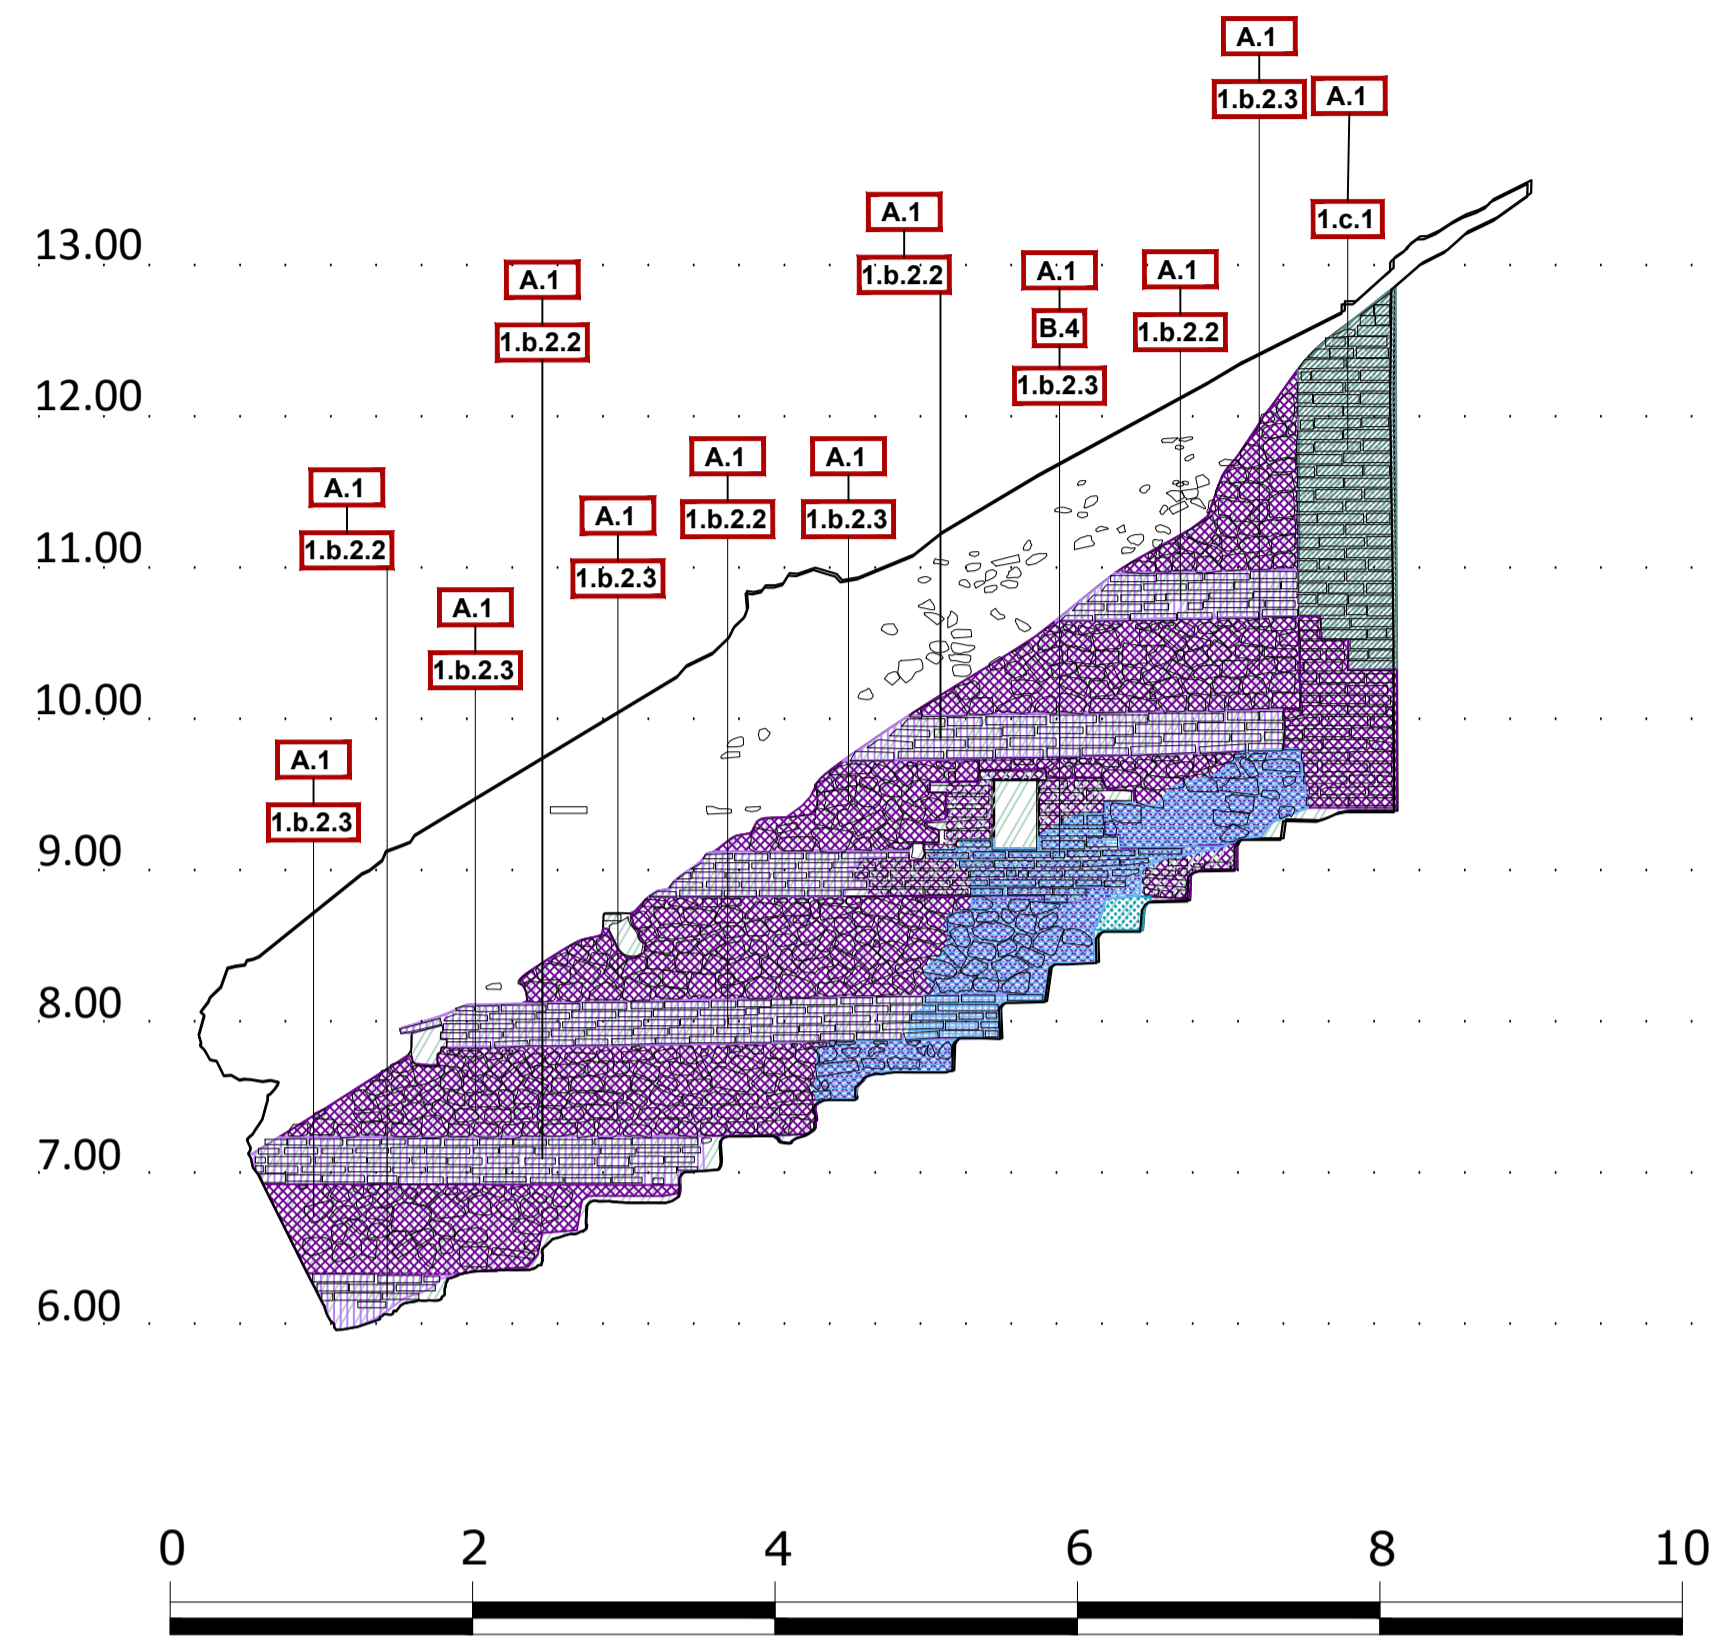

ELEVATION 6 south  
PRERJA 6 jug

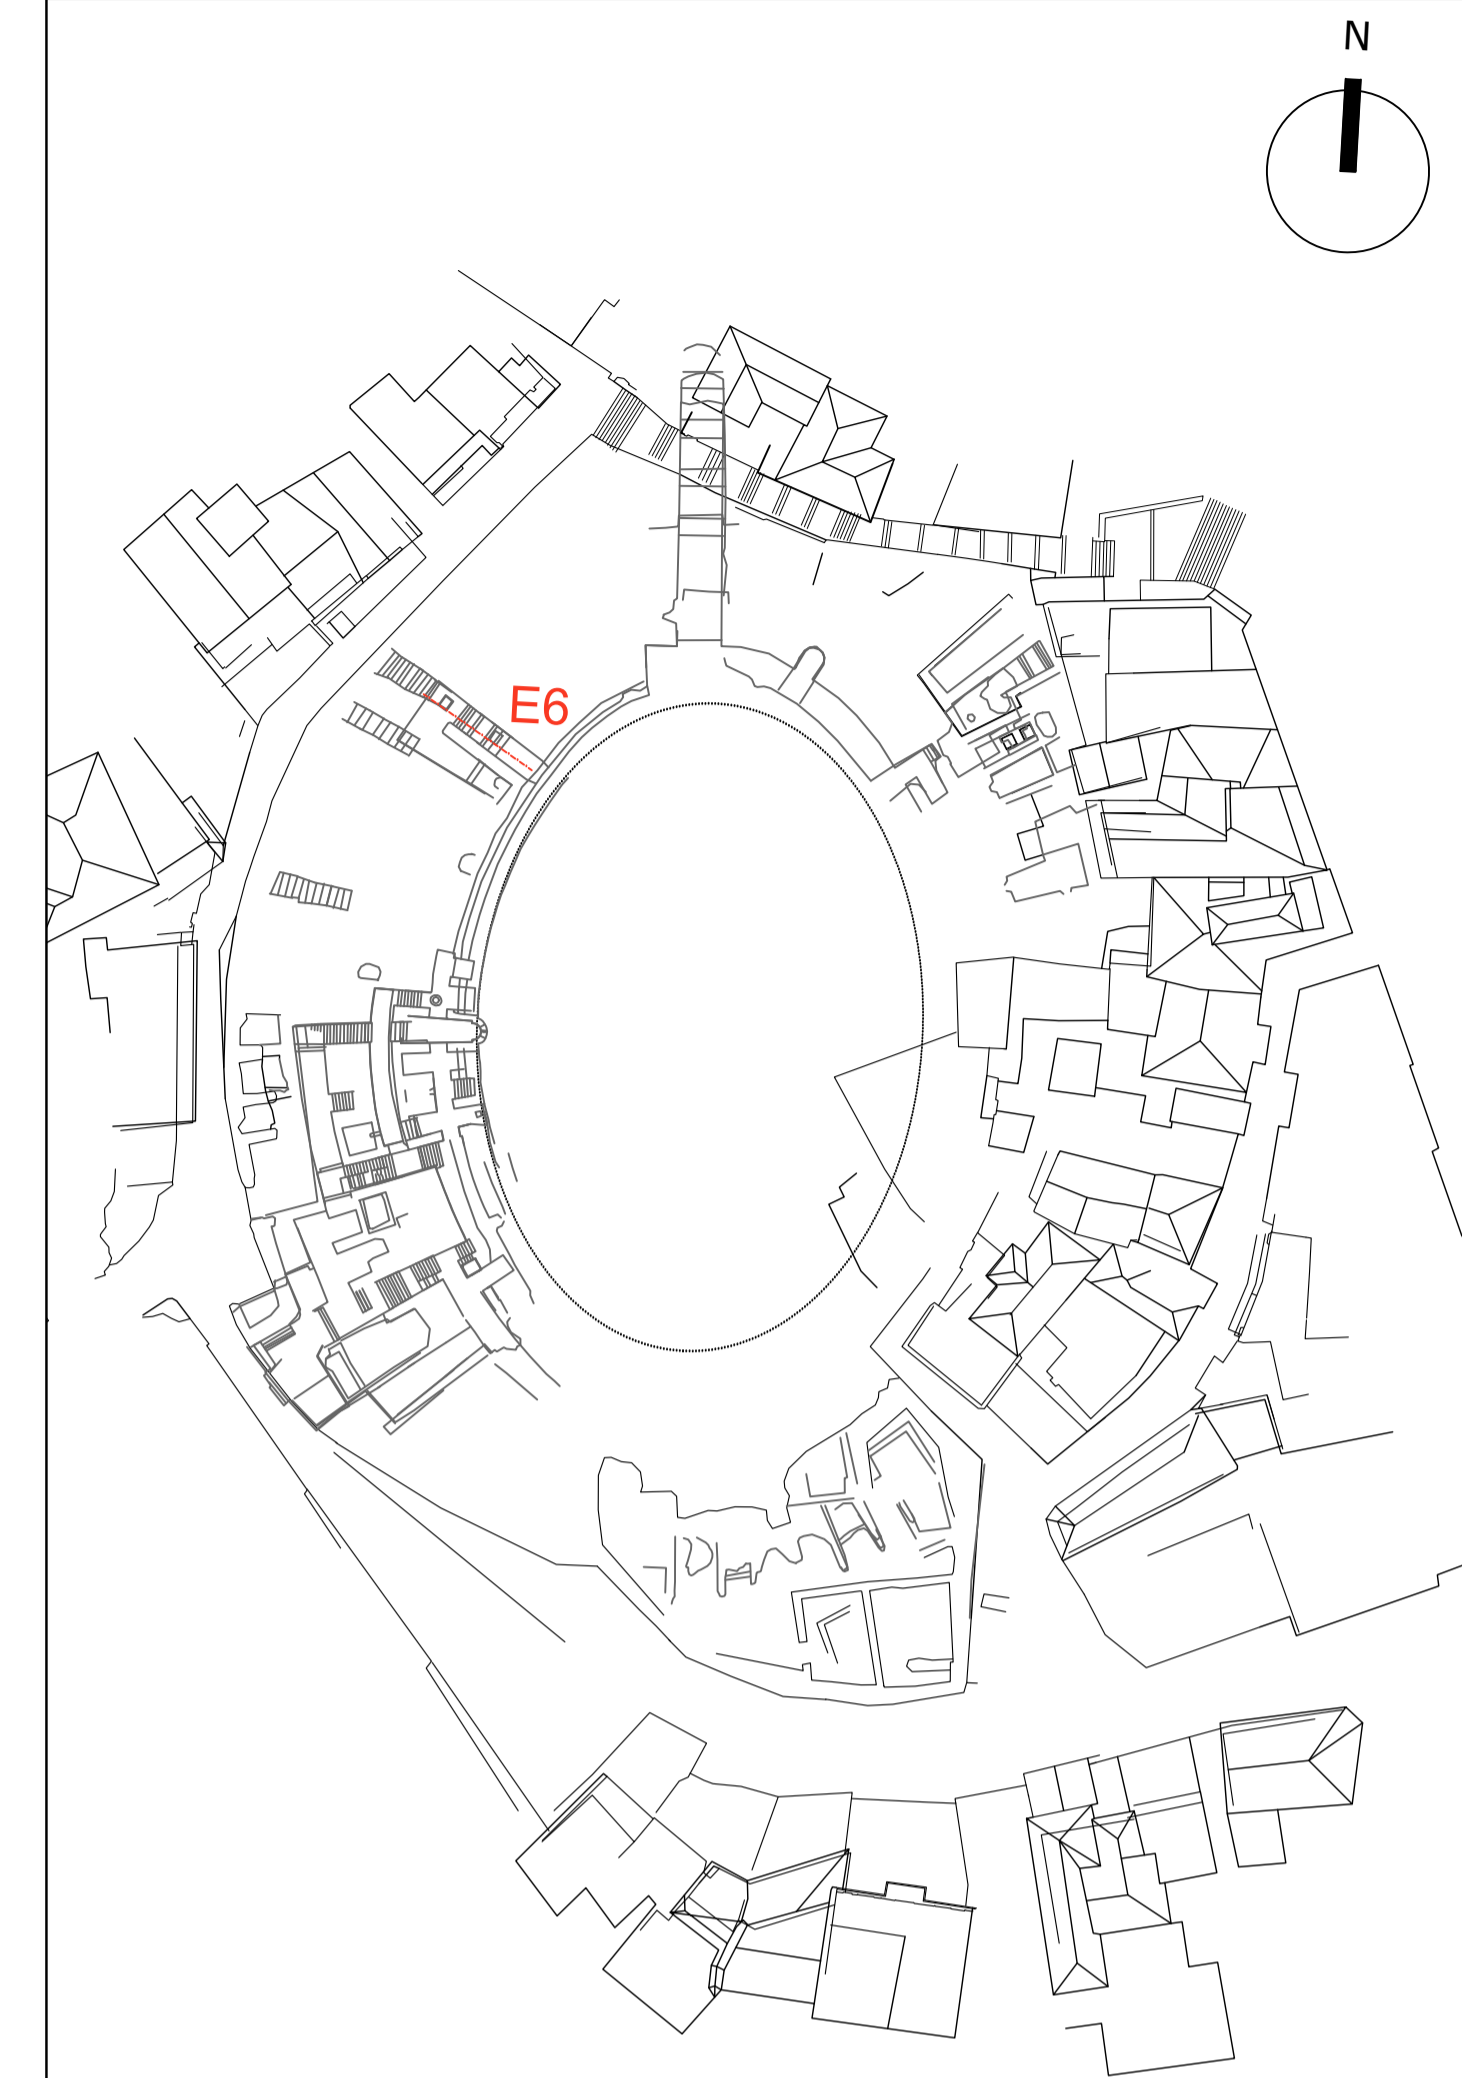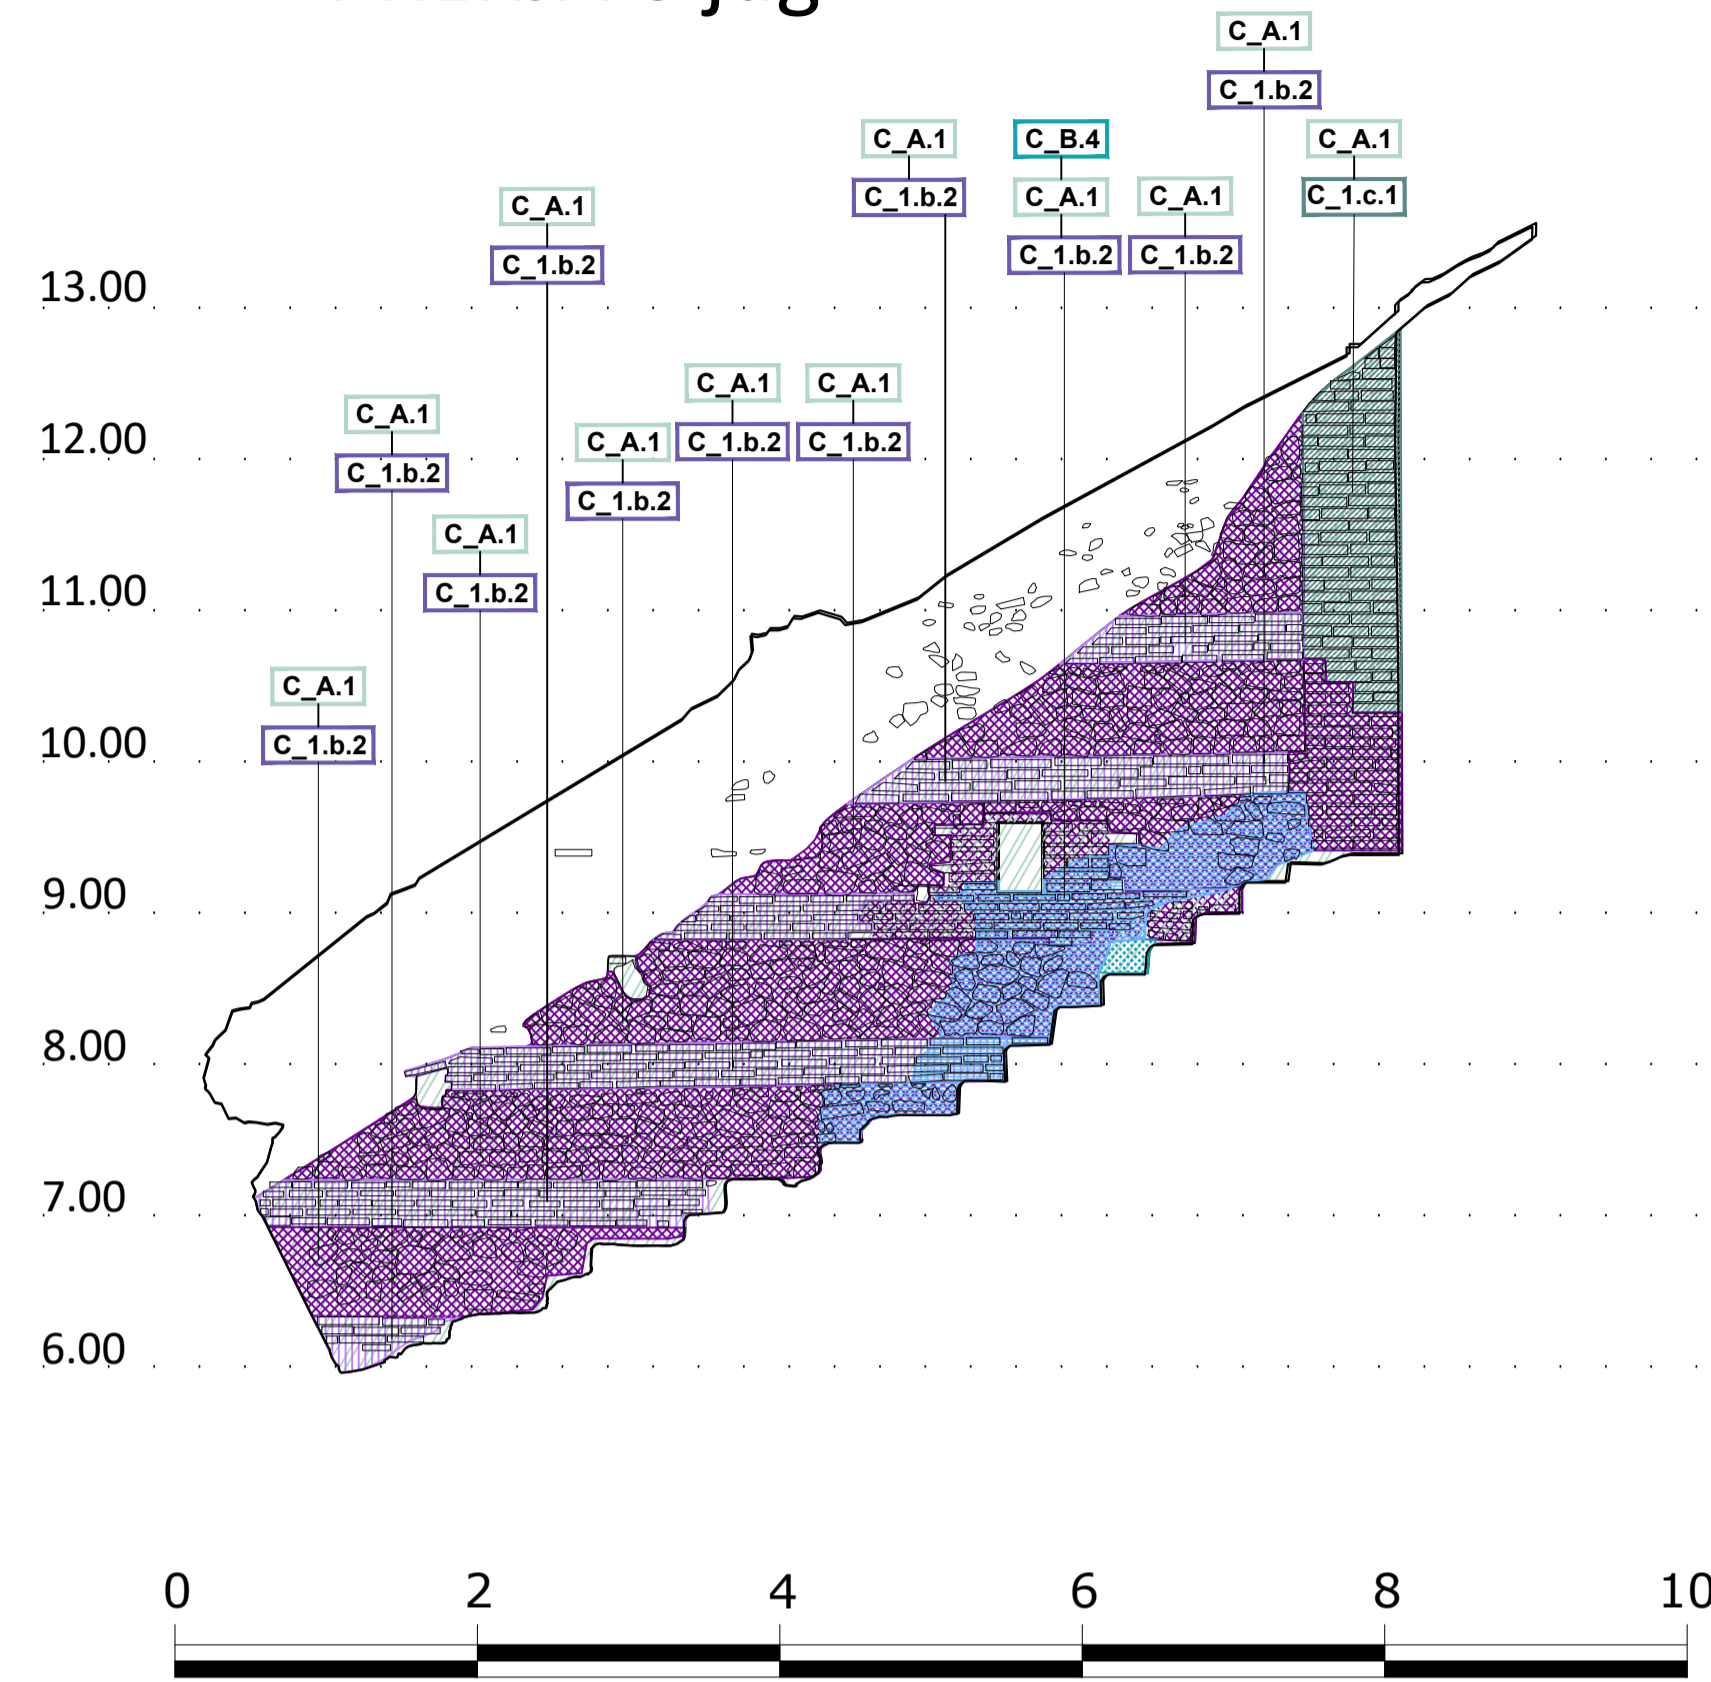

13.00  
12.00  
11.00  
10.00  
9.00  
8.00  
7.00  
6.00

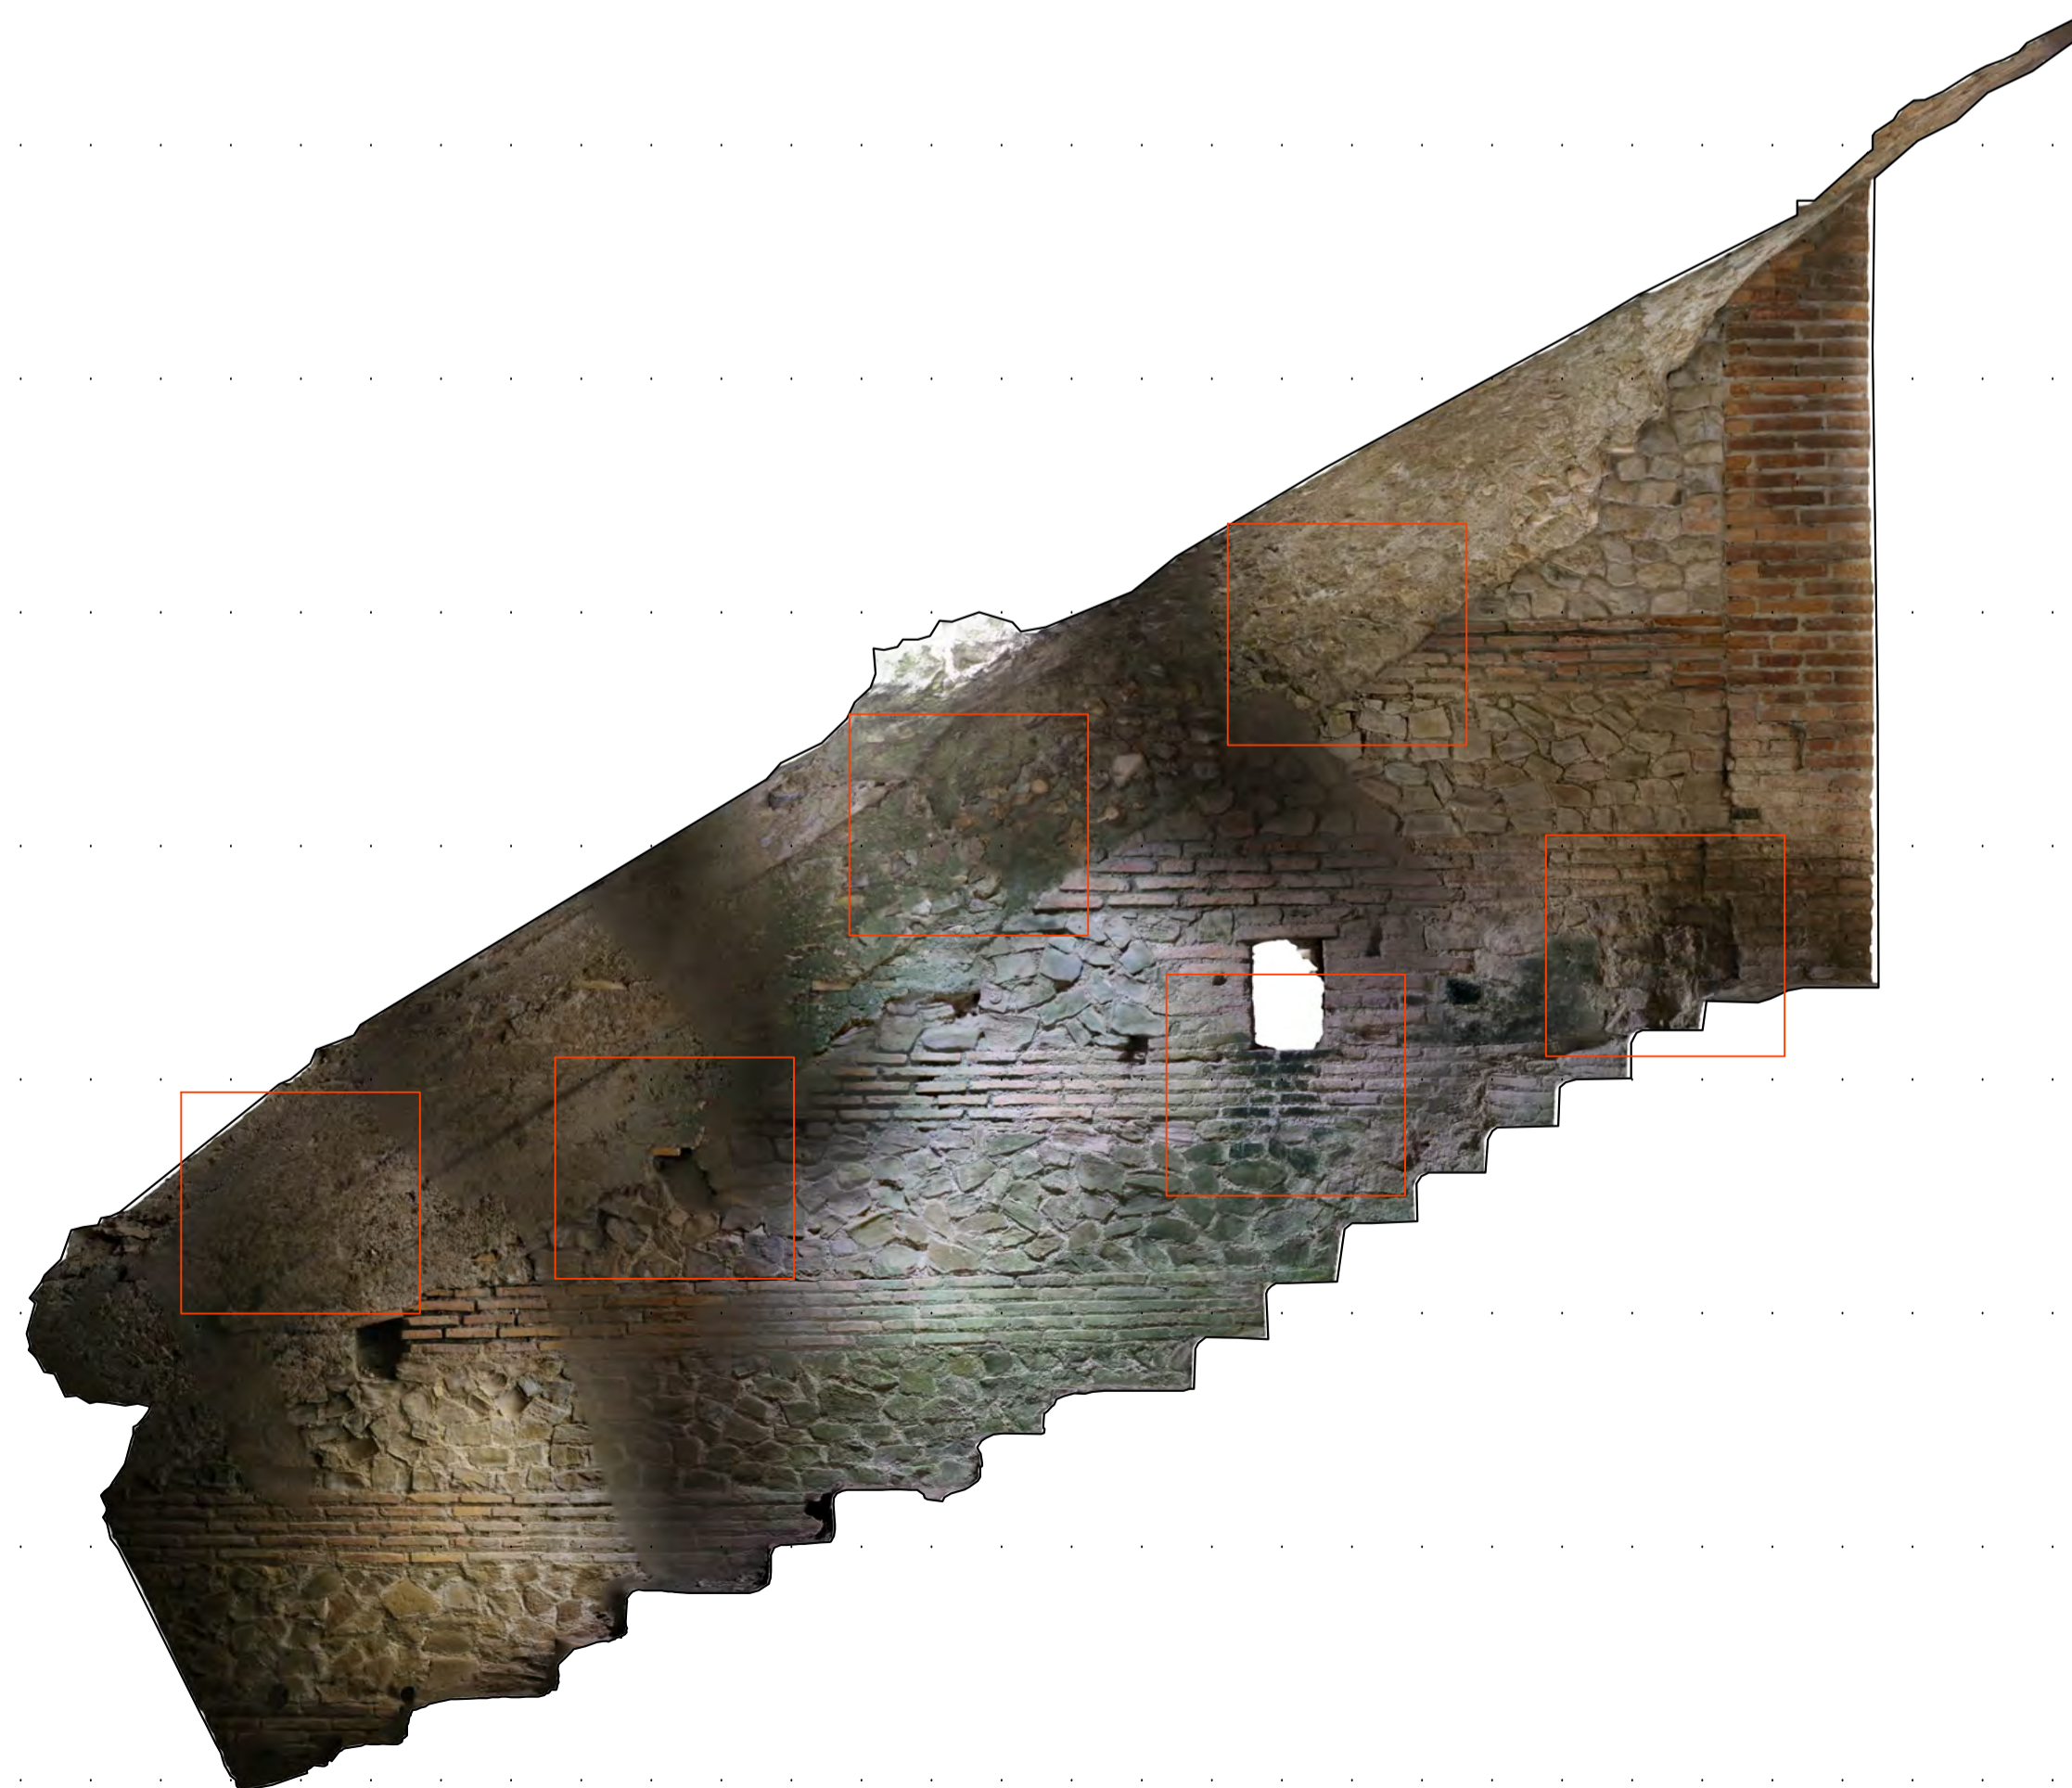

DESIGN OF RESTORATION AND REVITALIZATION OF THE ROMAN AMPHITHEATRE, BYZANTINE FORUM & ROMAN BATHS, AND URBAN PATHWAYS IN THE CITY OF DURRËS  
Contract No. 852-112

FINAL DESIGN

Lead JV Partner

**PLANARCH** s.r.l.  
consultations researches designs

JV Partner

**TAULANT** shpk  
Design & Supervision


DATE: 2024 JUN

DECAY MAPPING - Amphitheatre of Durrës -  
MAPPING OF DECAY AND ALTERATIONS  
Elevation 6 South



SECTION ELEVATION  
sheet code  
**14** AM\_DC\_14  
SCALE: 1:50




VAULT 1/ QEMERI 1

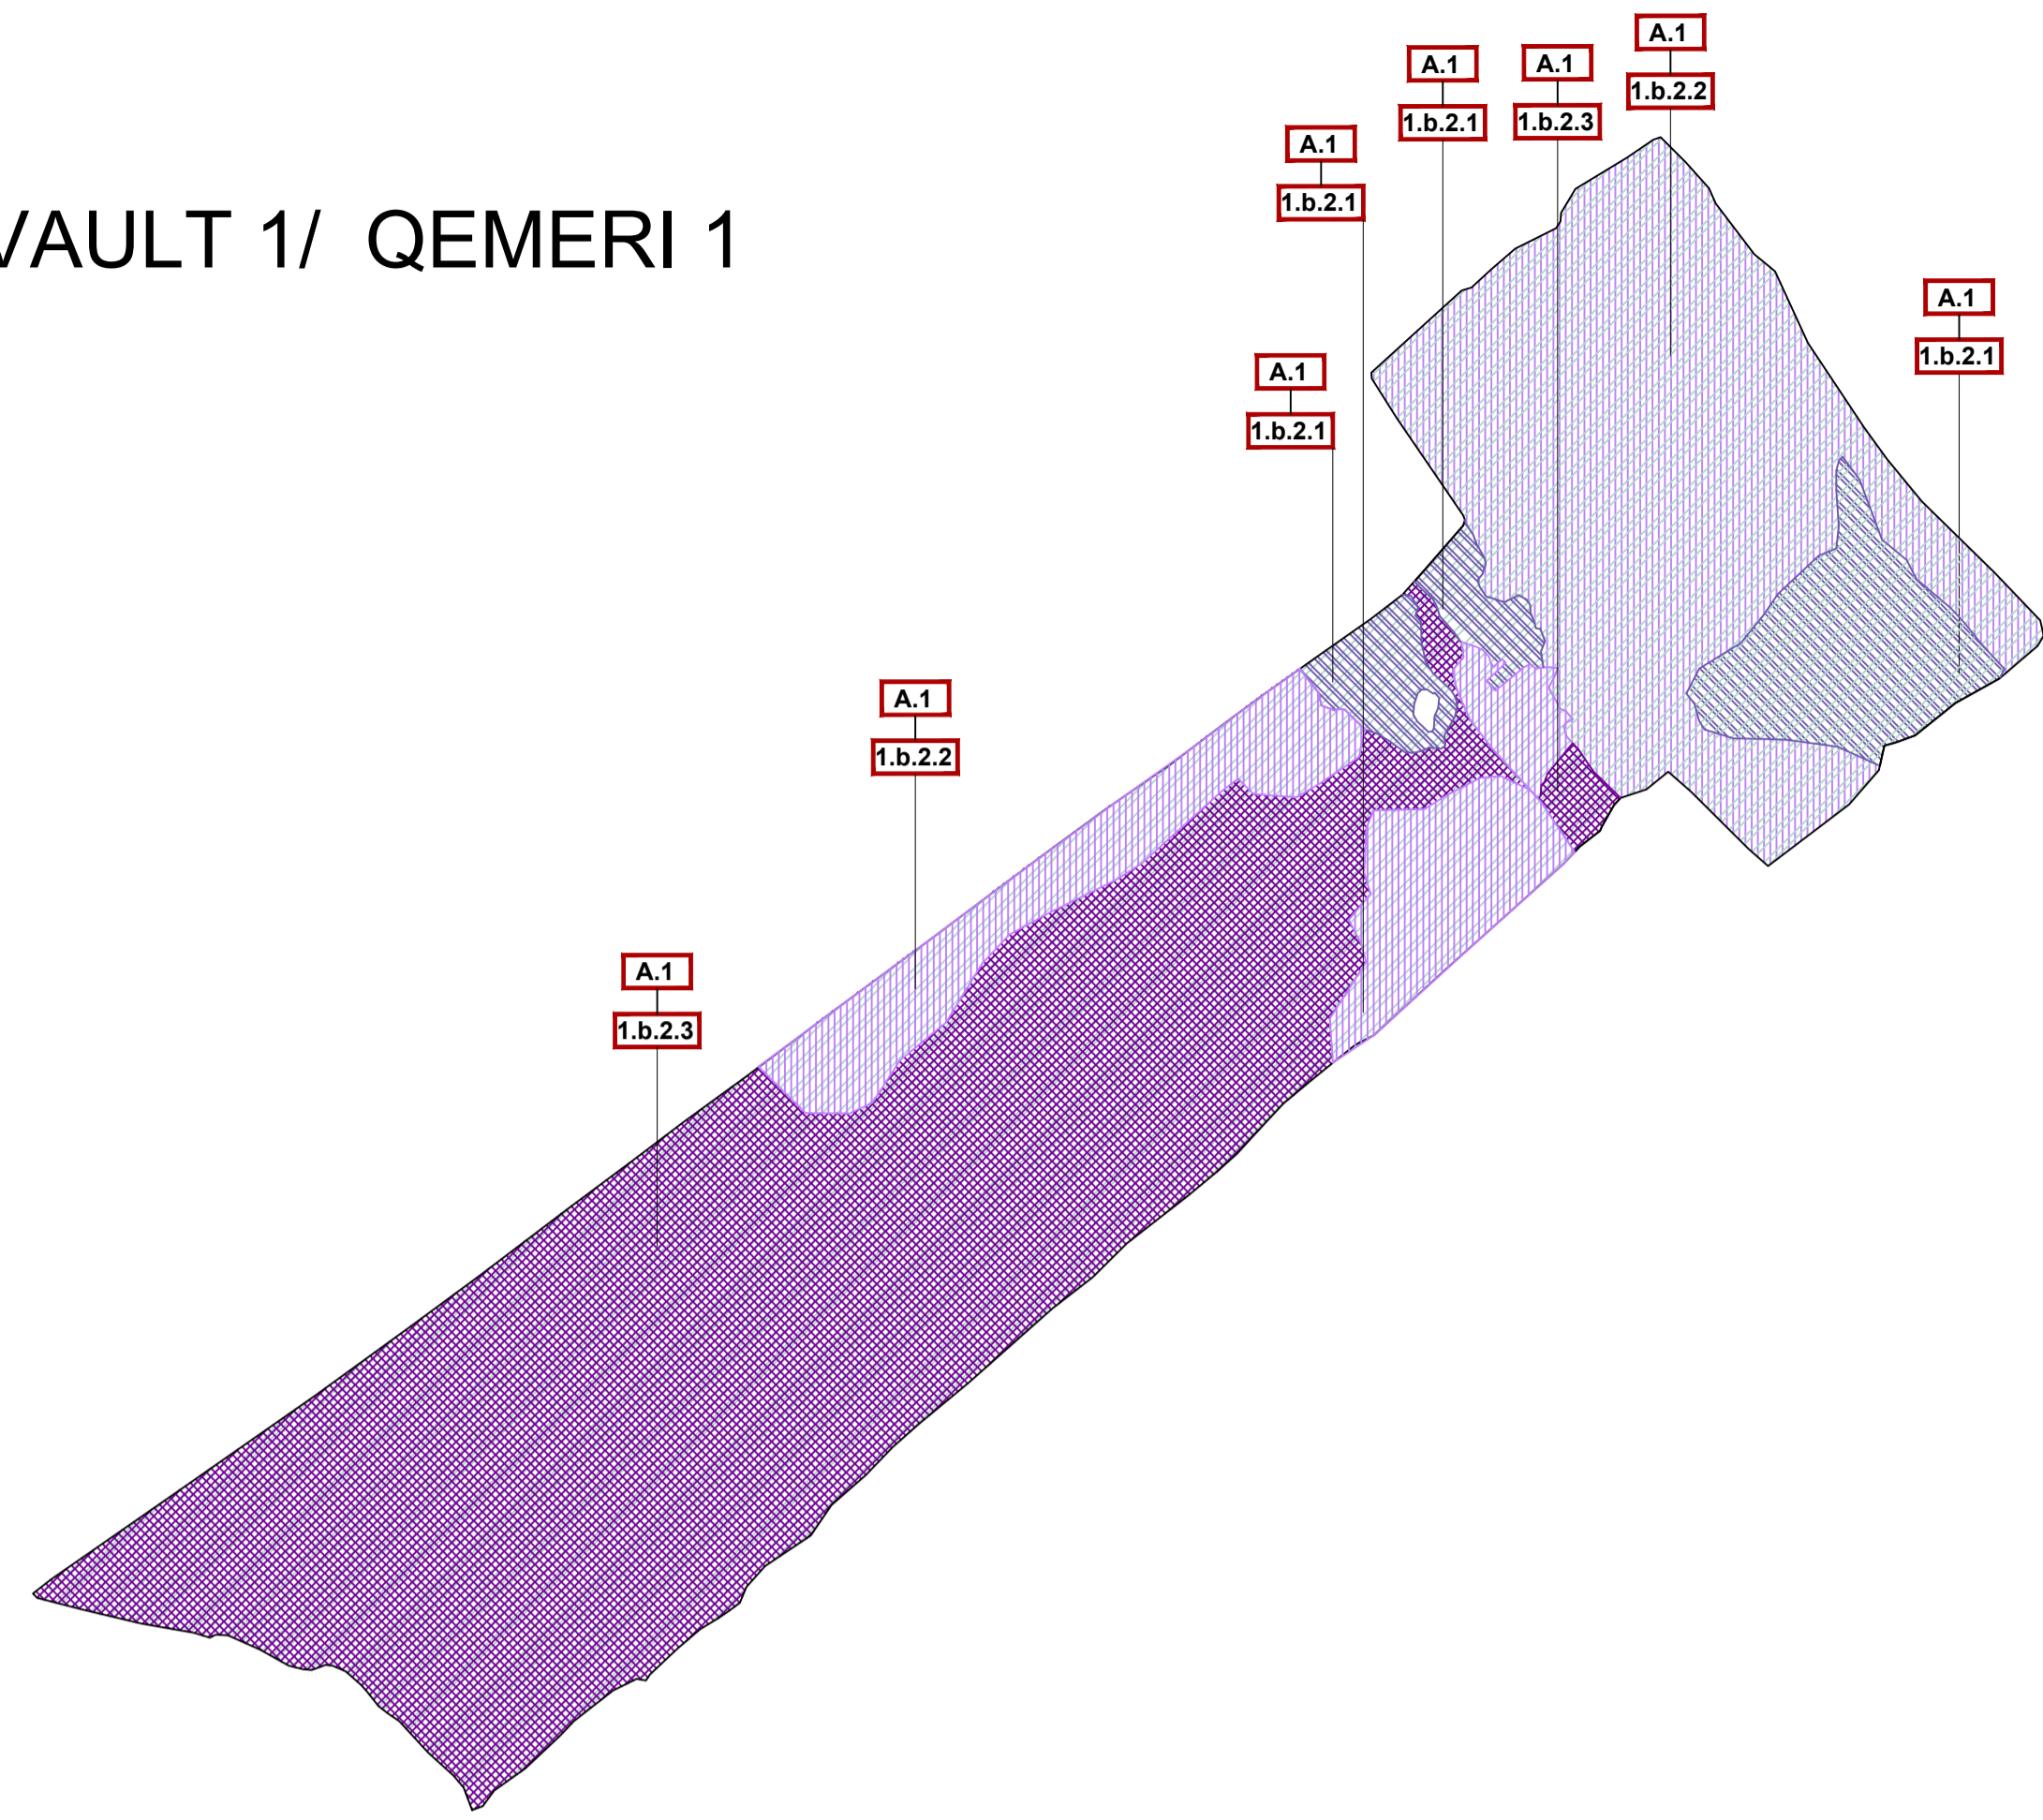


VAULT 1/ QEMERI 1

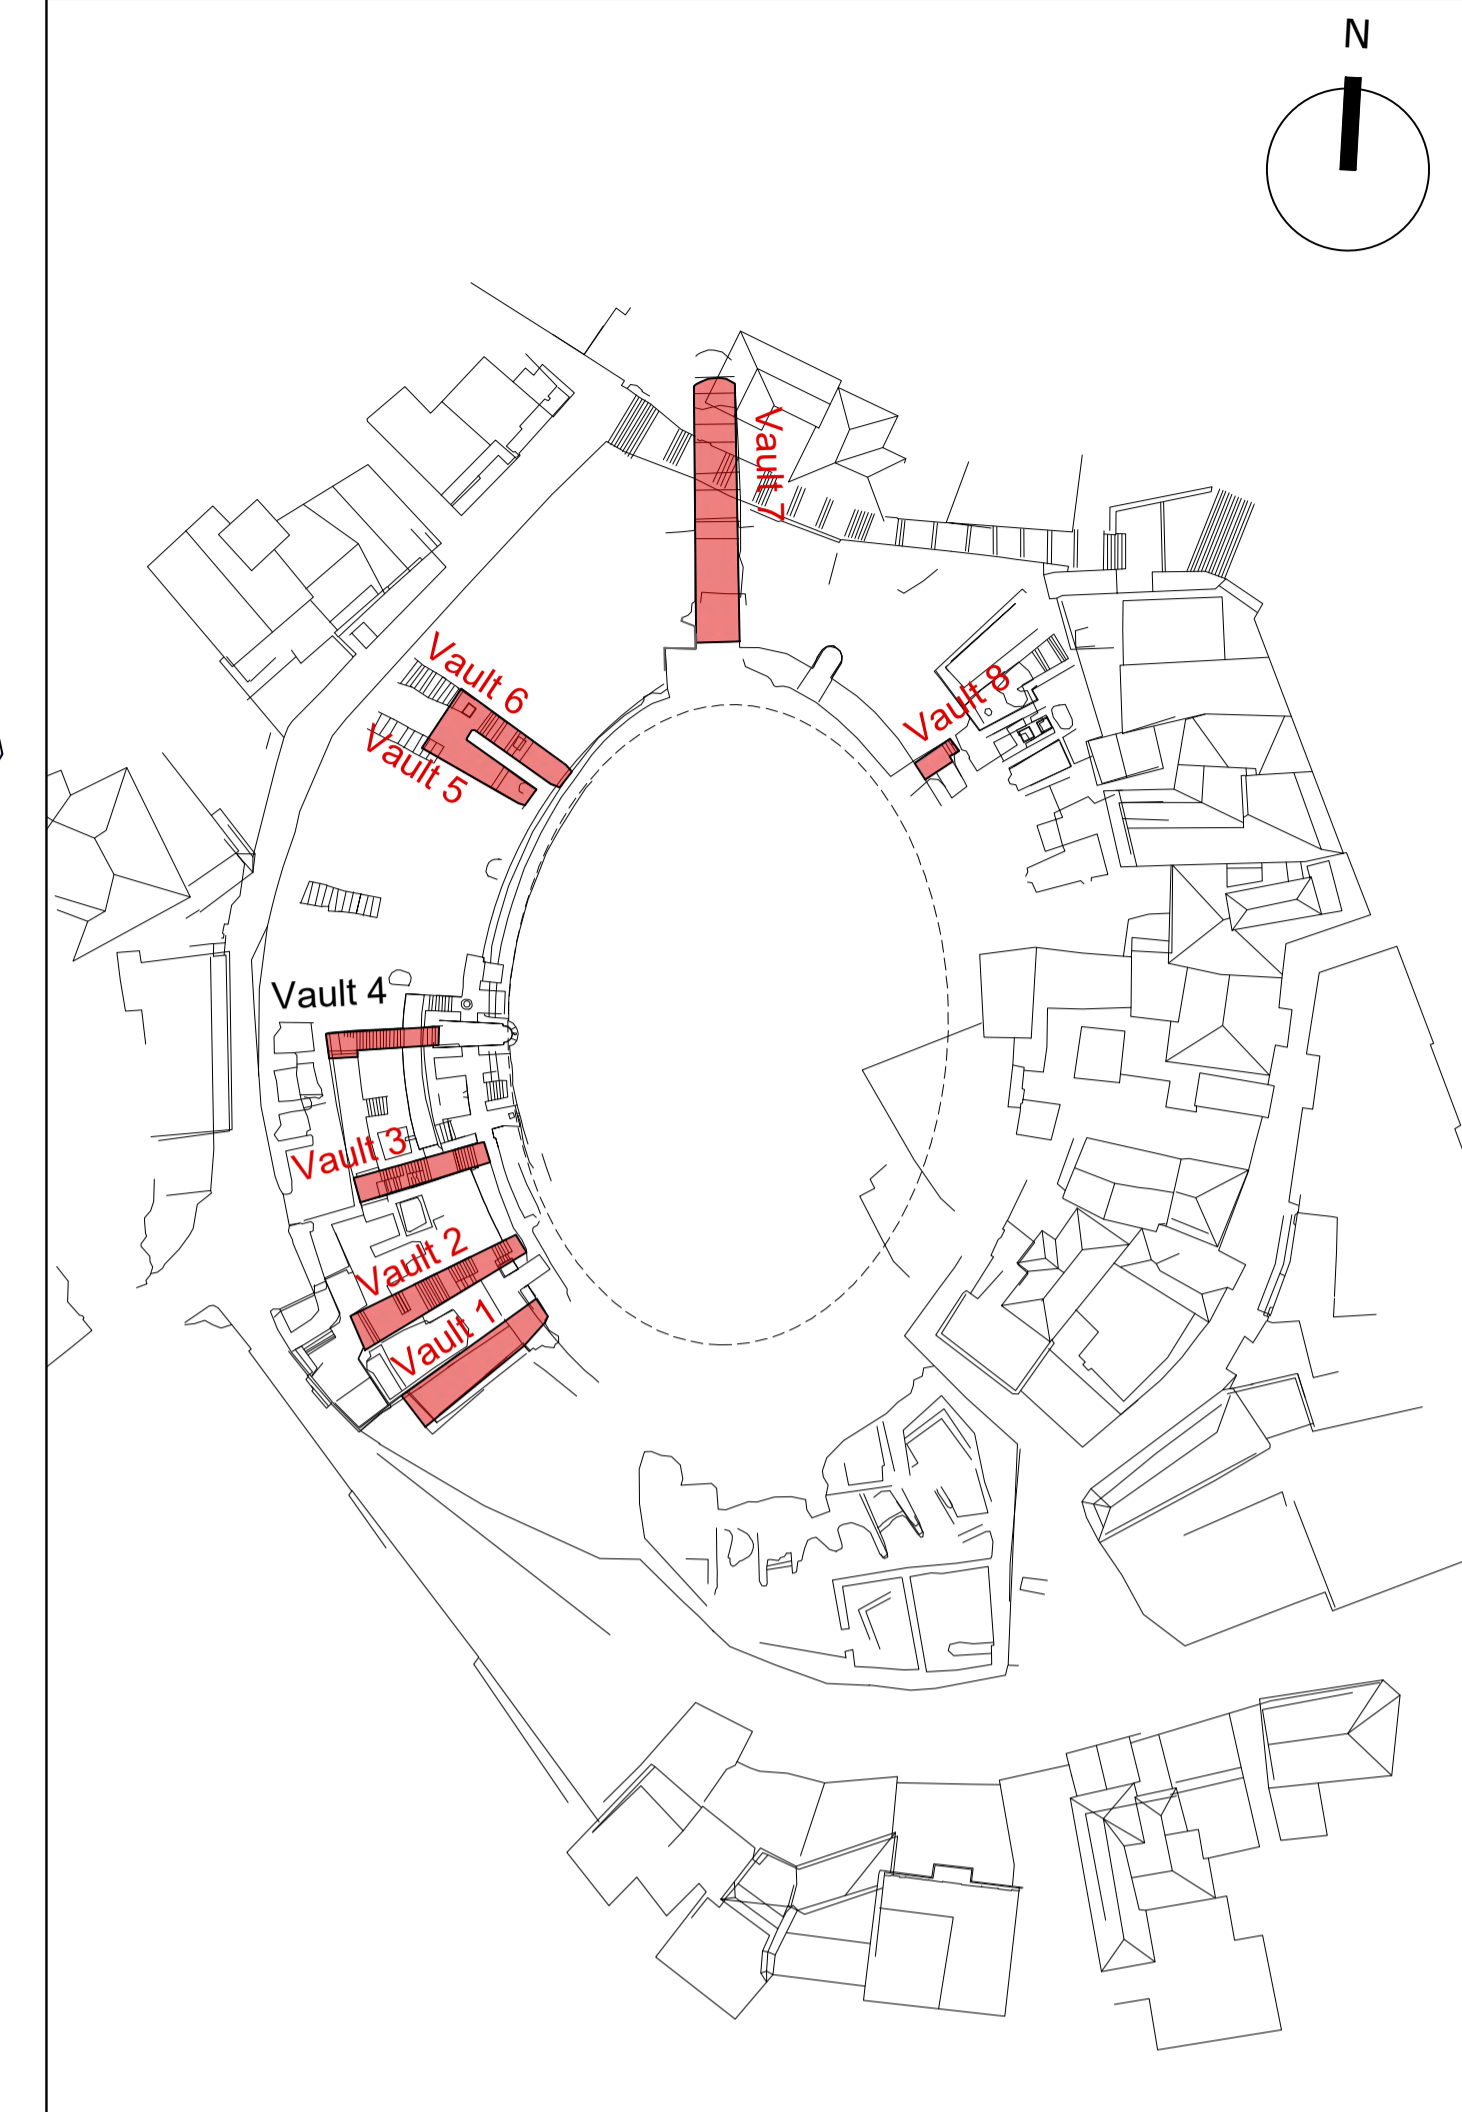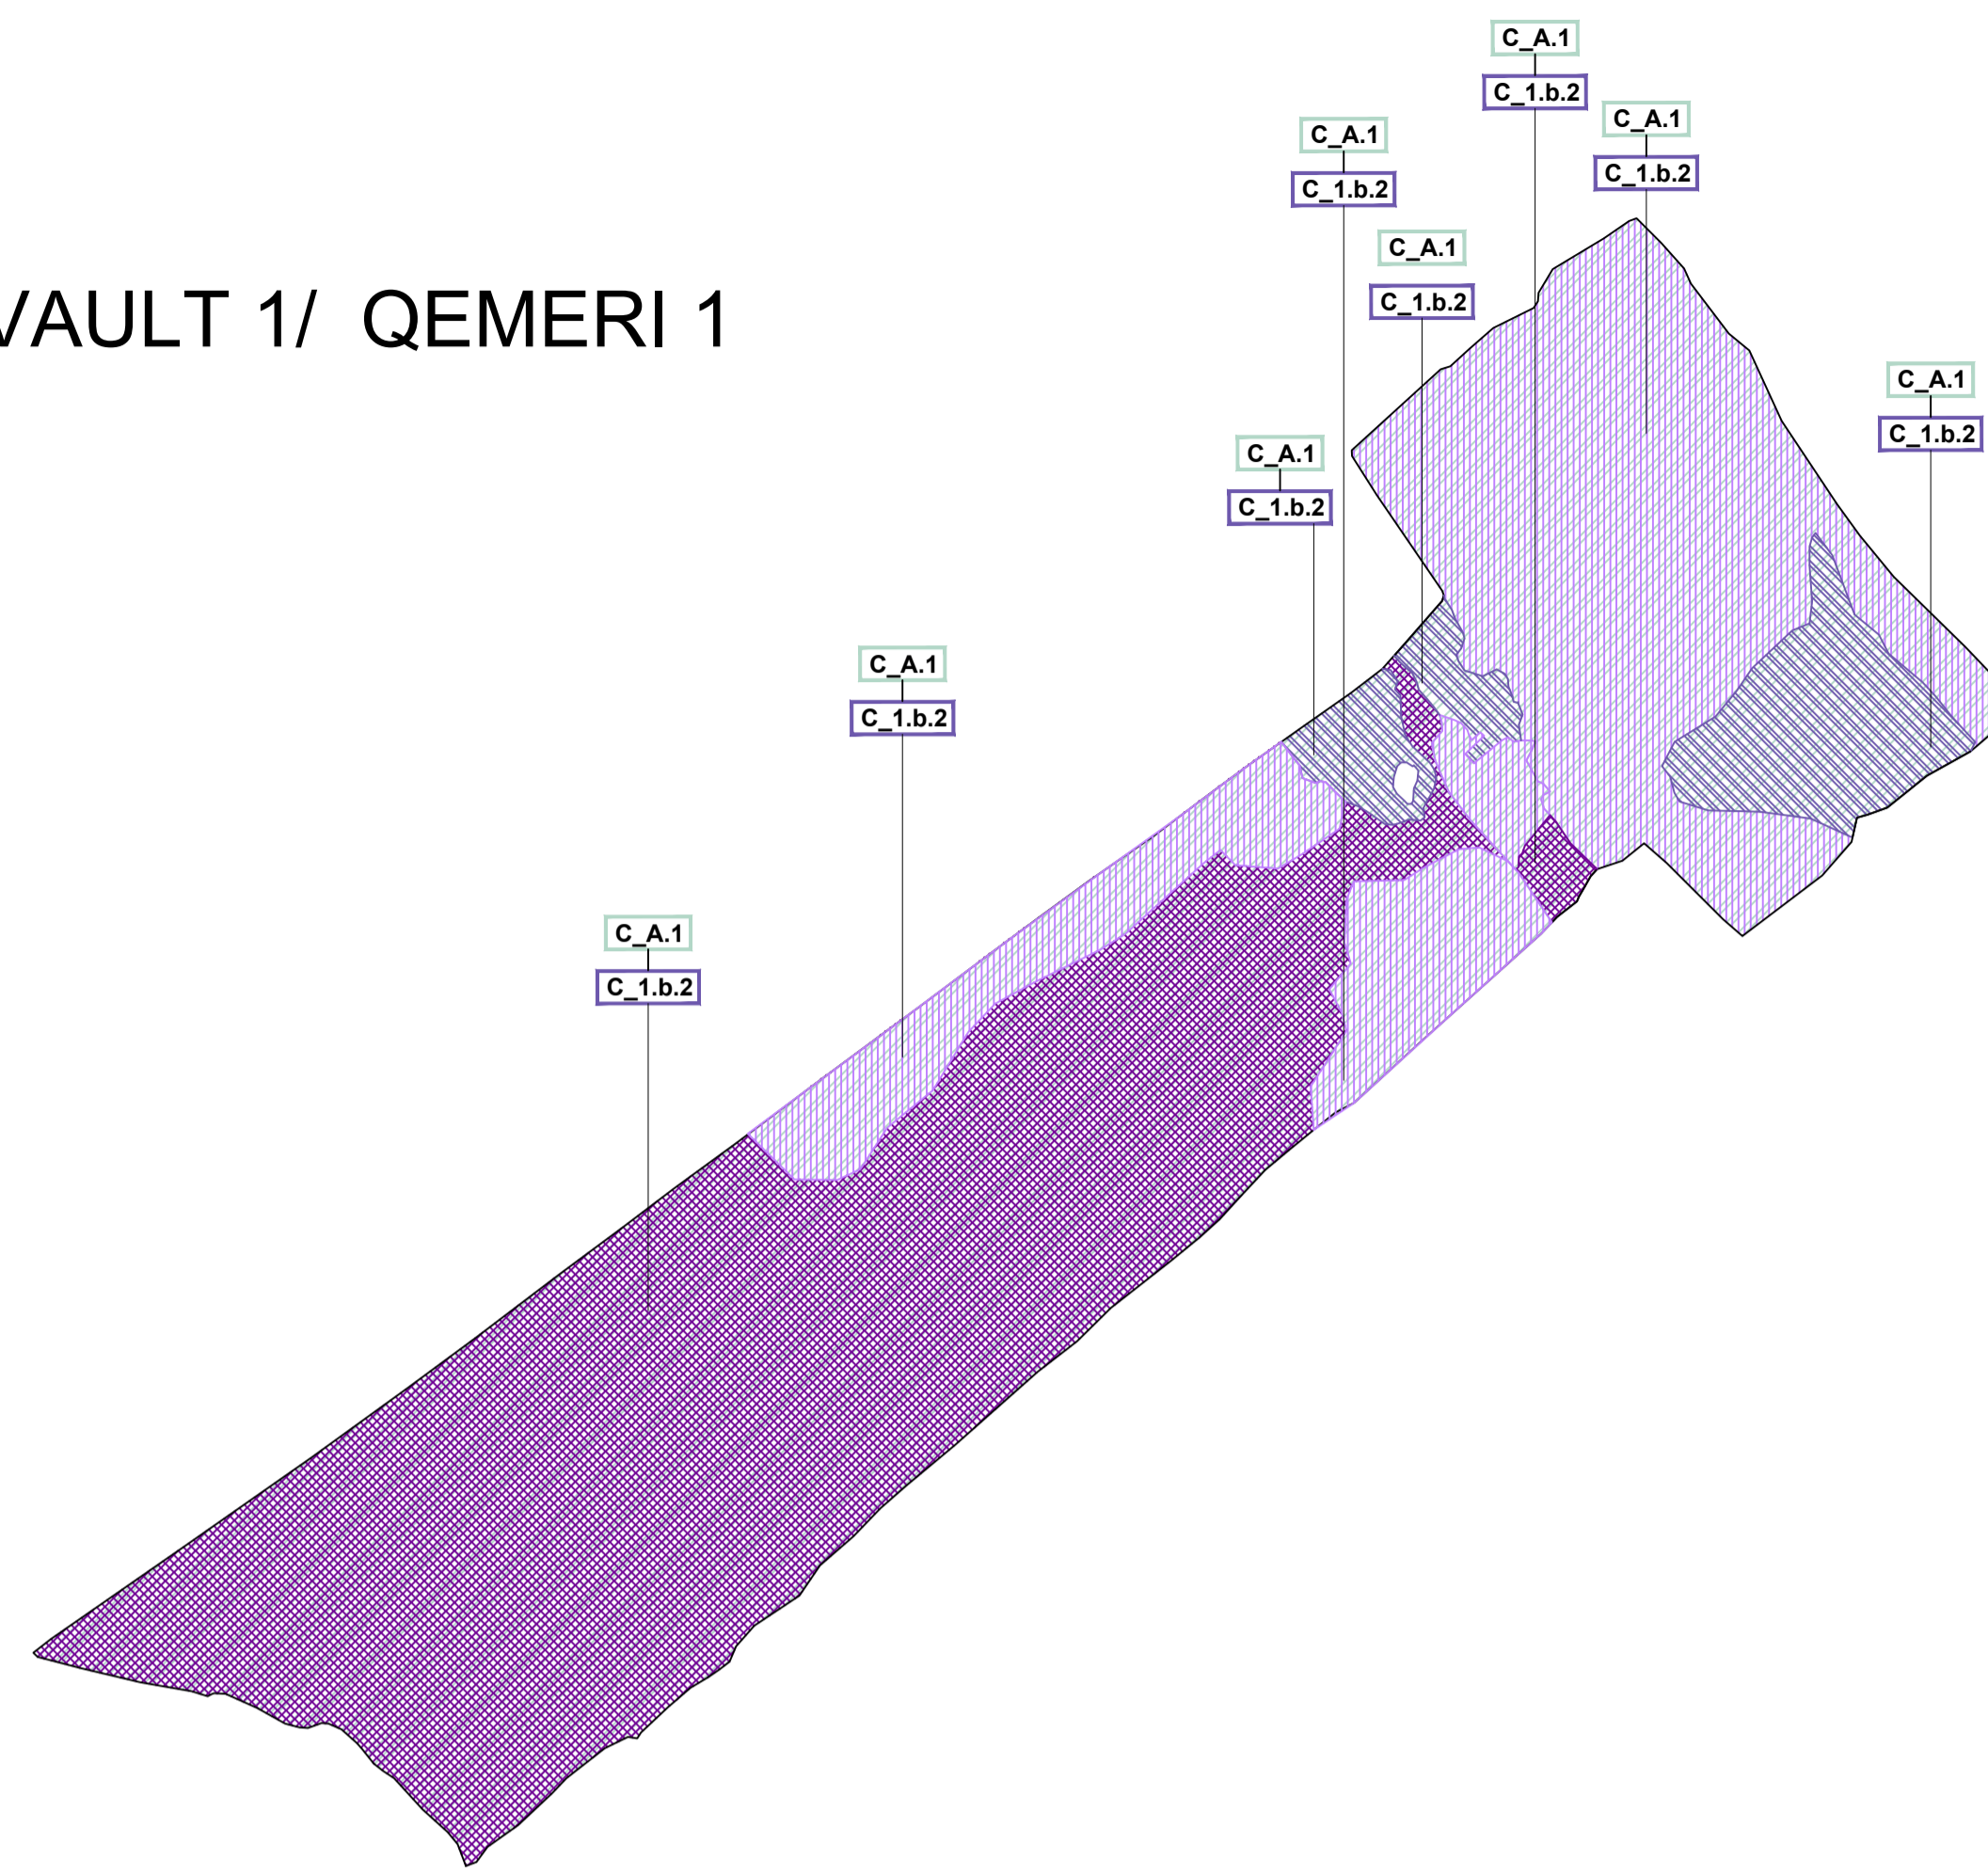


VAULT 1/ QEMERI 1

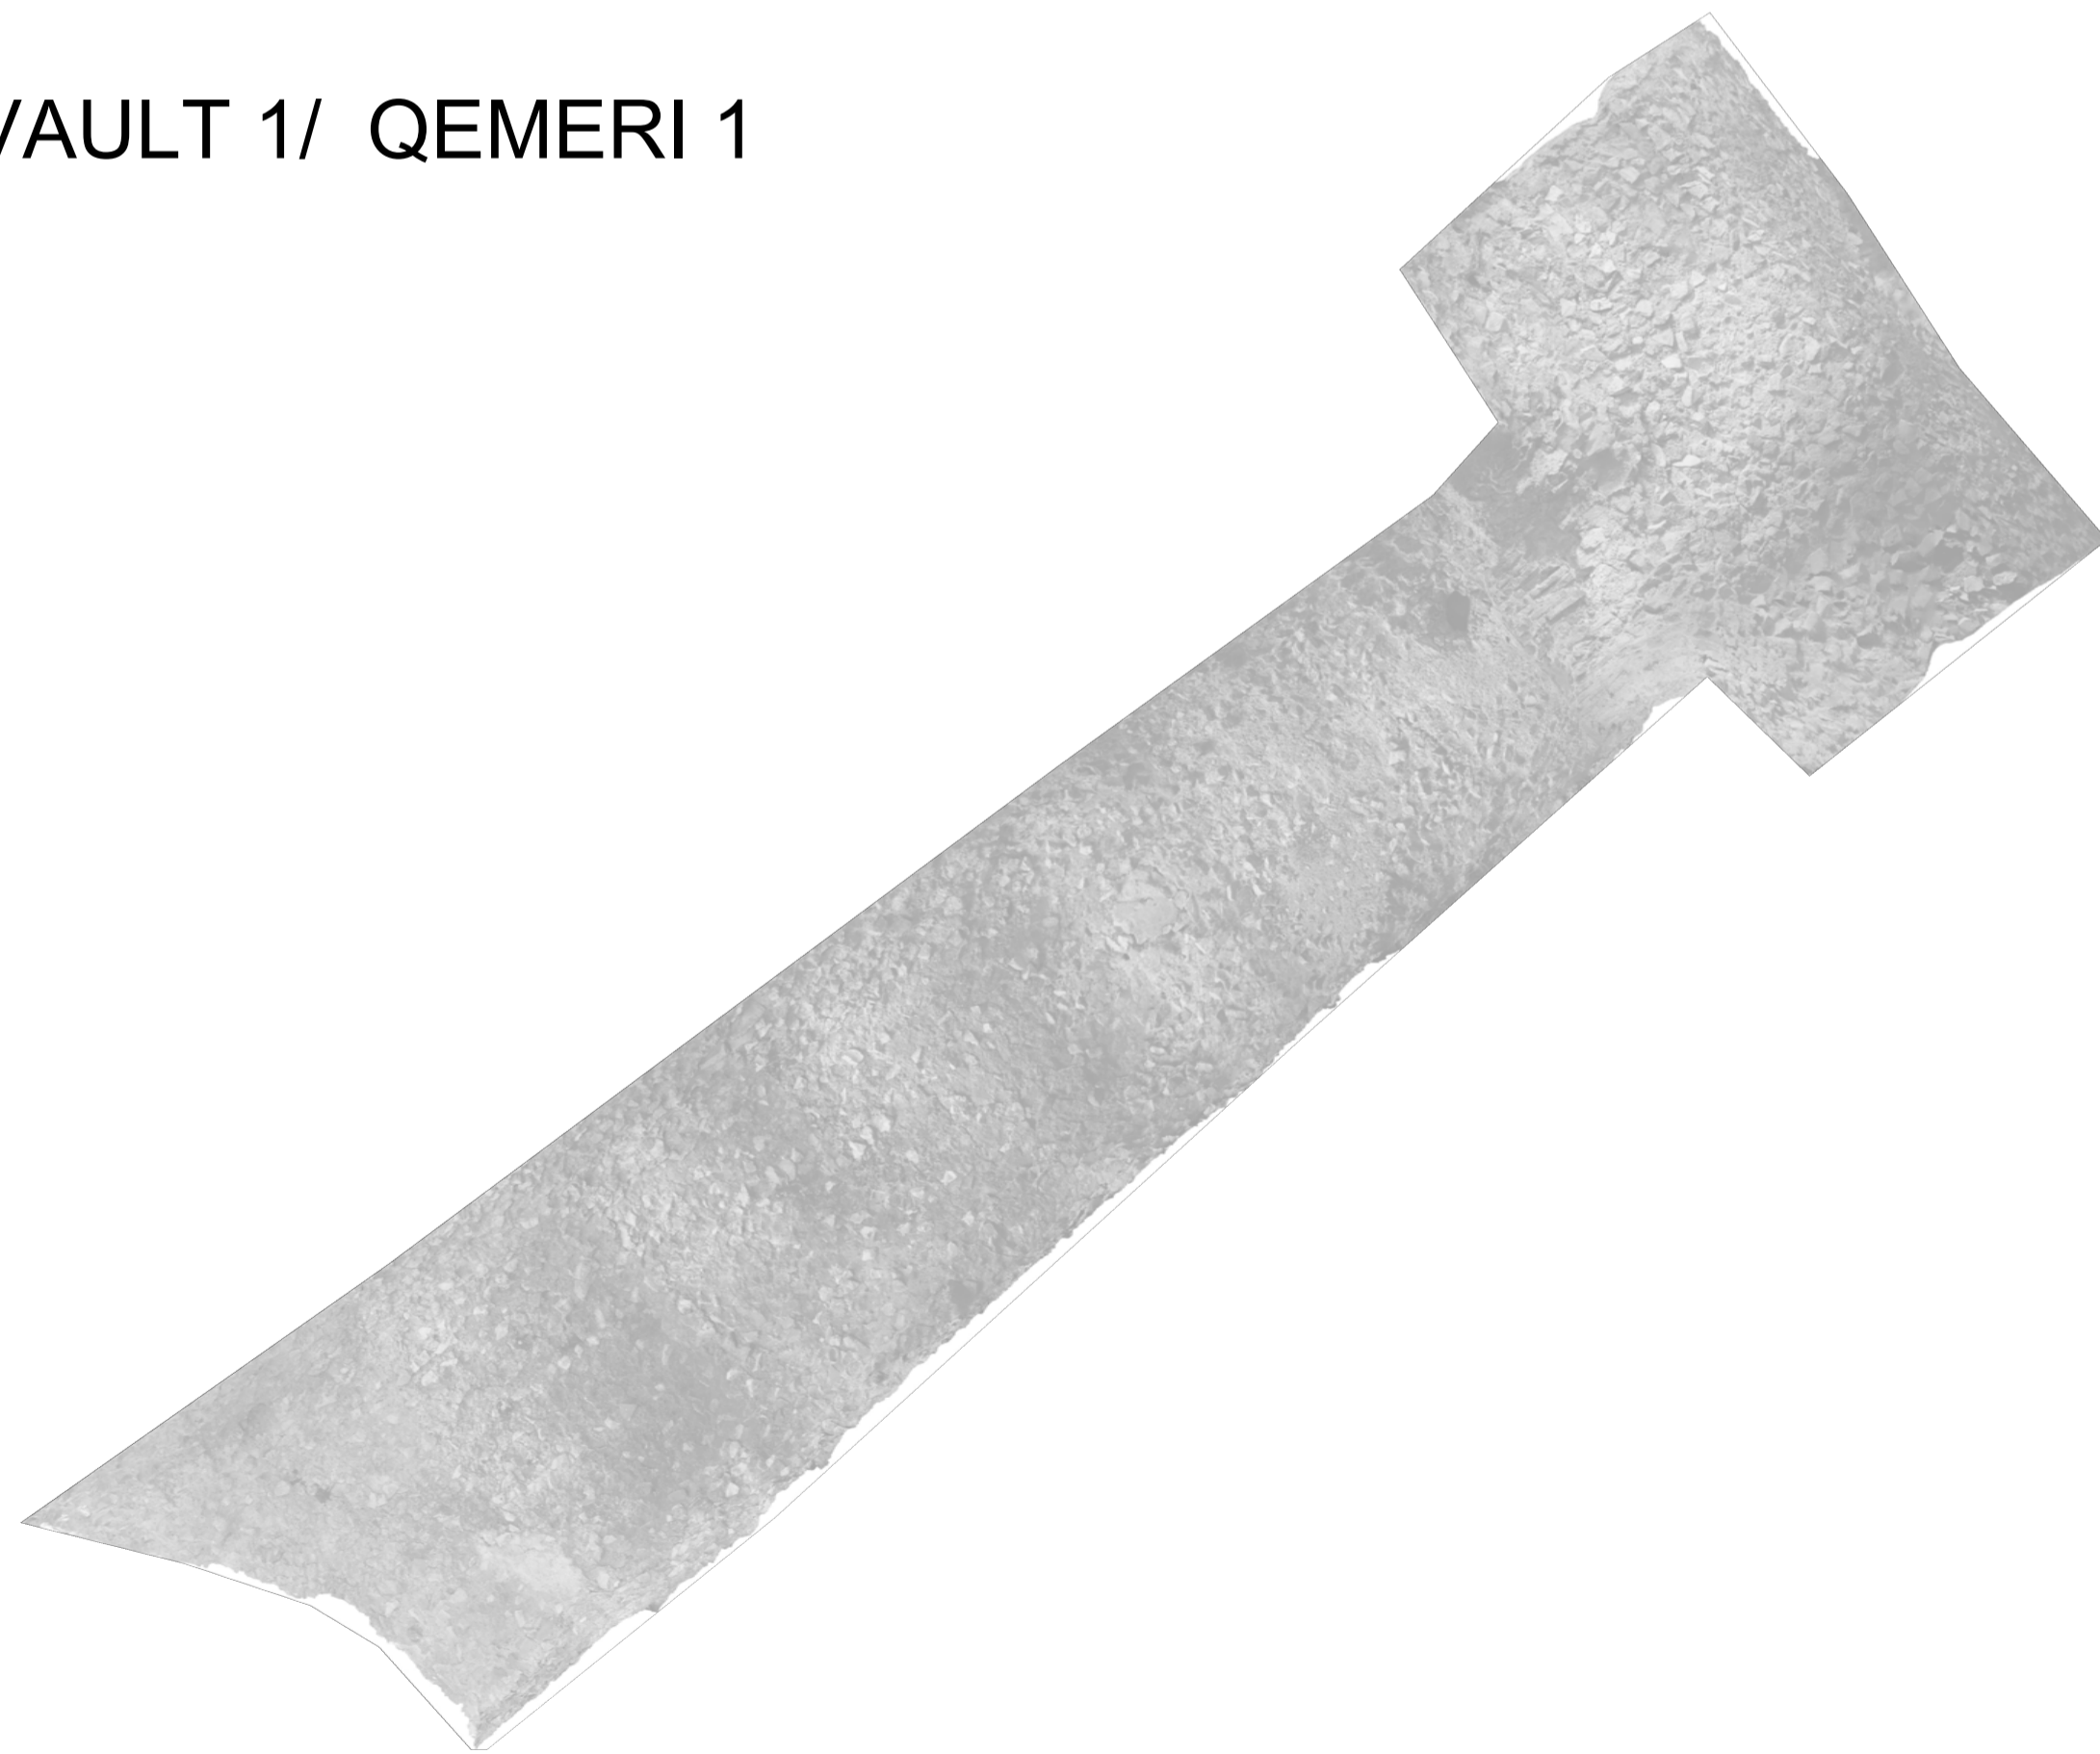




MINISTRIA E EKONOMISE,  
KULTURËS DHE INOVACIONIT




Albanian-American  
Development Foundation



**DESIGN OF RESTORATION AND REVITALIZATION OF THE ROMAN AMPHITHEATRE, BYZANTINE FORUM & ROMAN BATHS, AND URBAN PATHWAYS IN THE CITY OF DURRËS**  
Contract No. 852-112


FINAL DESIGN

Lead JV Partner




**PLANARCH** s.r.l.  
consultations researches designs

JV Partner




cooperativa archeologia





**TAULANT shpk**  
Design & Supervision

<p>DECAY MAPPING</p> <p style="text-align: center;">- Amphitheatre of Durrës - MAPPING OF DECAY AND ALTERATIONS Vault 1</p>	<p>DATE: 2024 JUN</p> <p>sheet type</p> <p style="text-align: center;">SECTION ELEVATION</p> <p>sheet code</p> <p style="font-size: 24px; font-weight: bold; text-align: center;">15</p> <p>AM_DC_15</p> <p>SCALE : 1:50</p>
---	--


# VAULT 2/ QEMERI 2

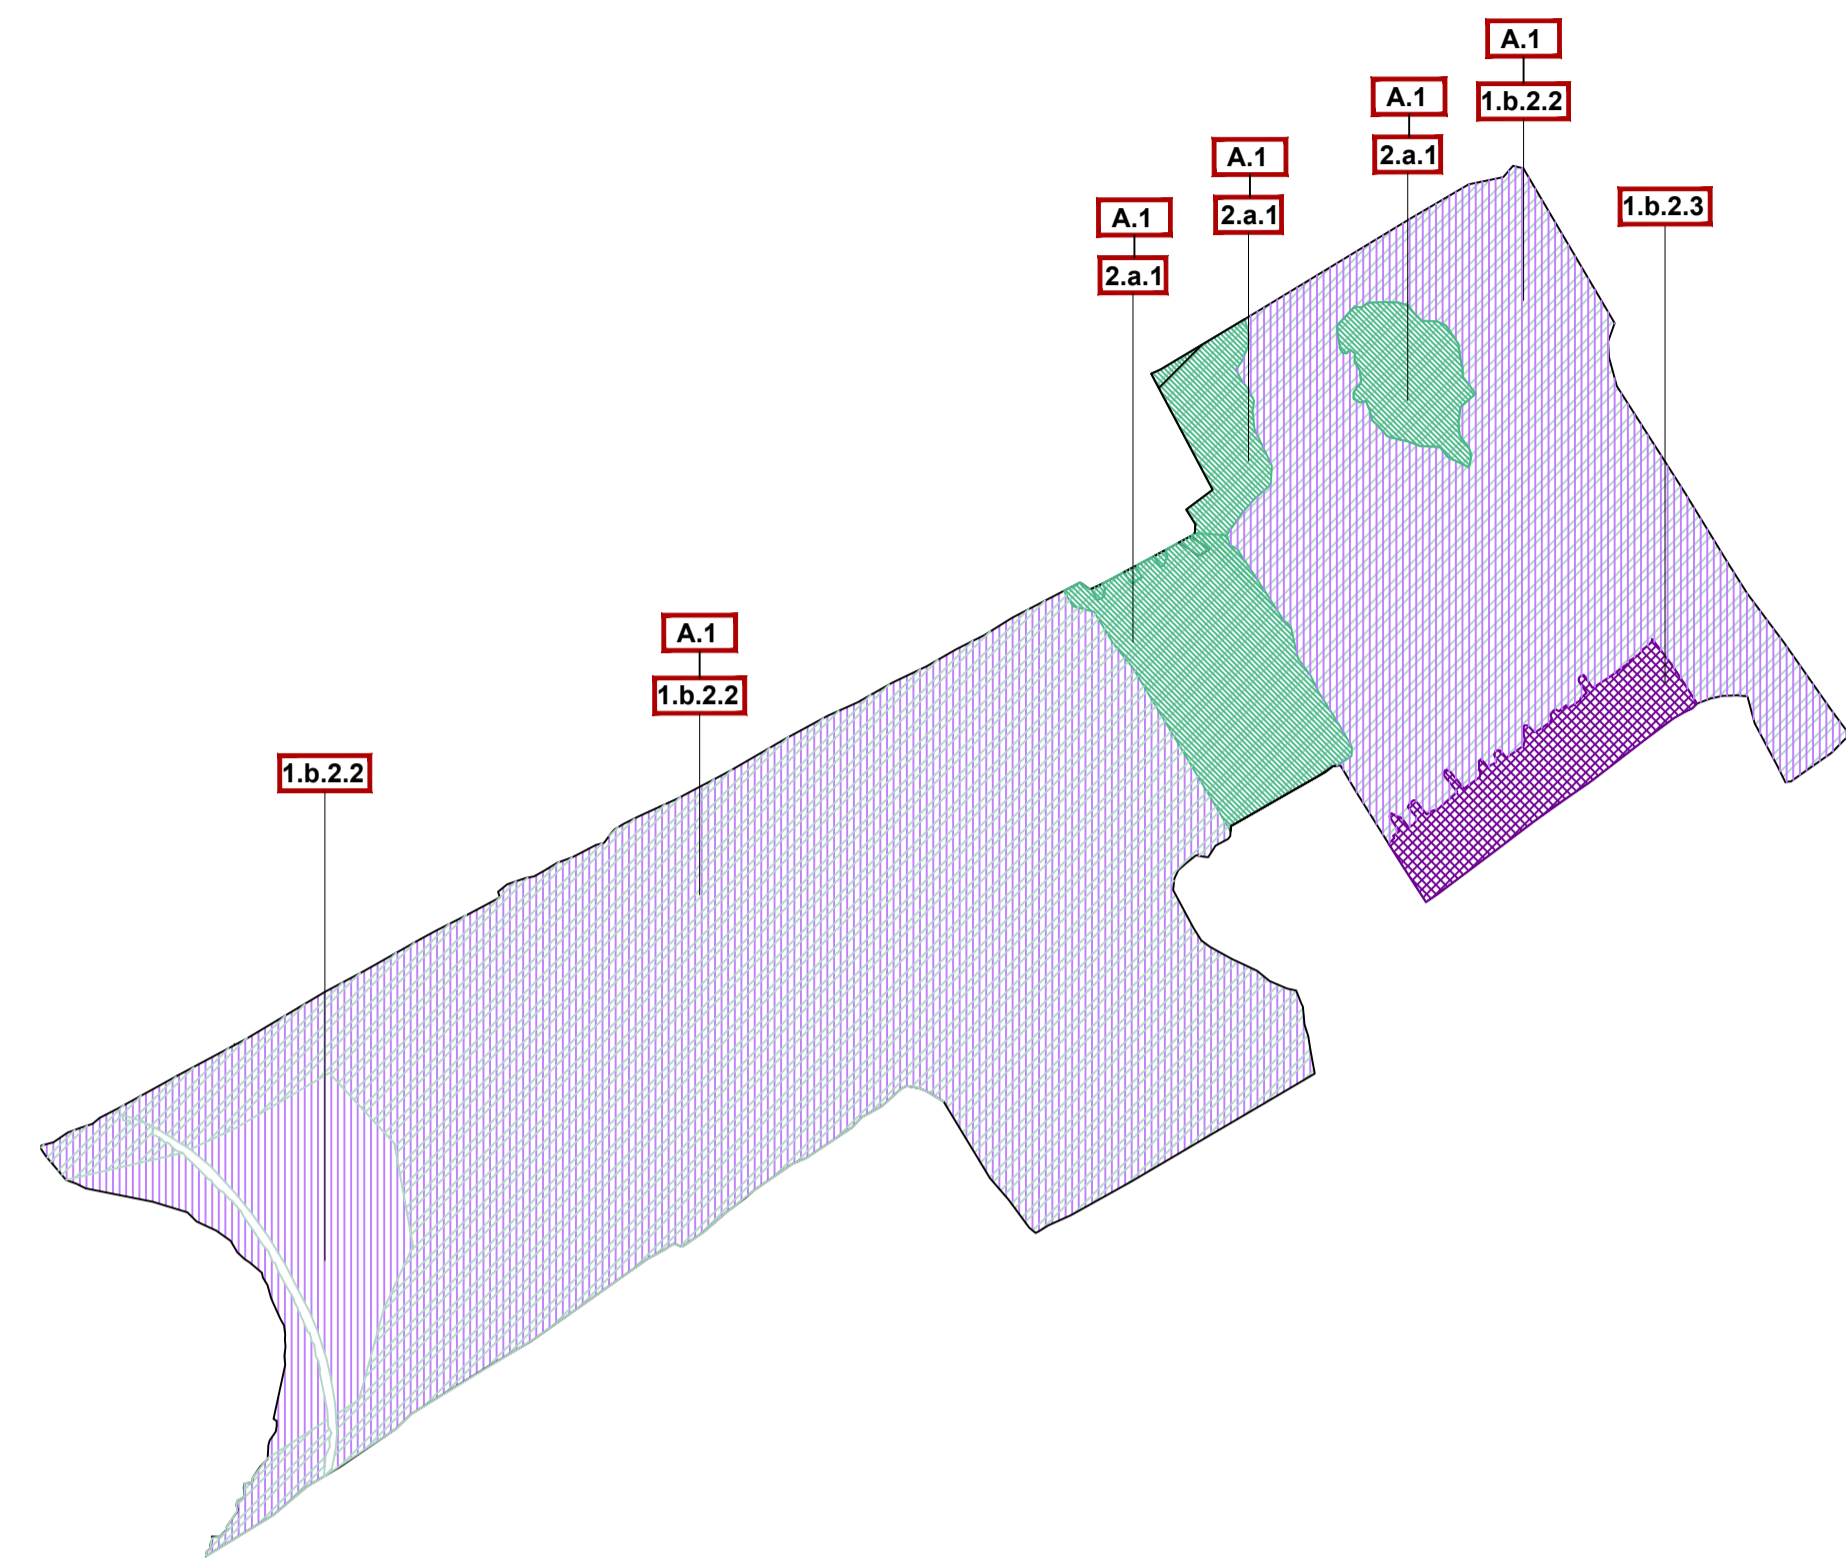

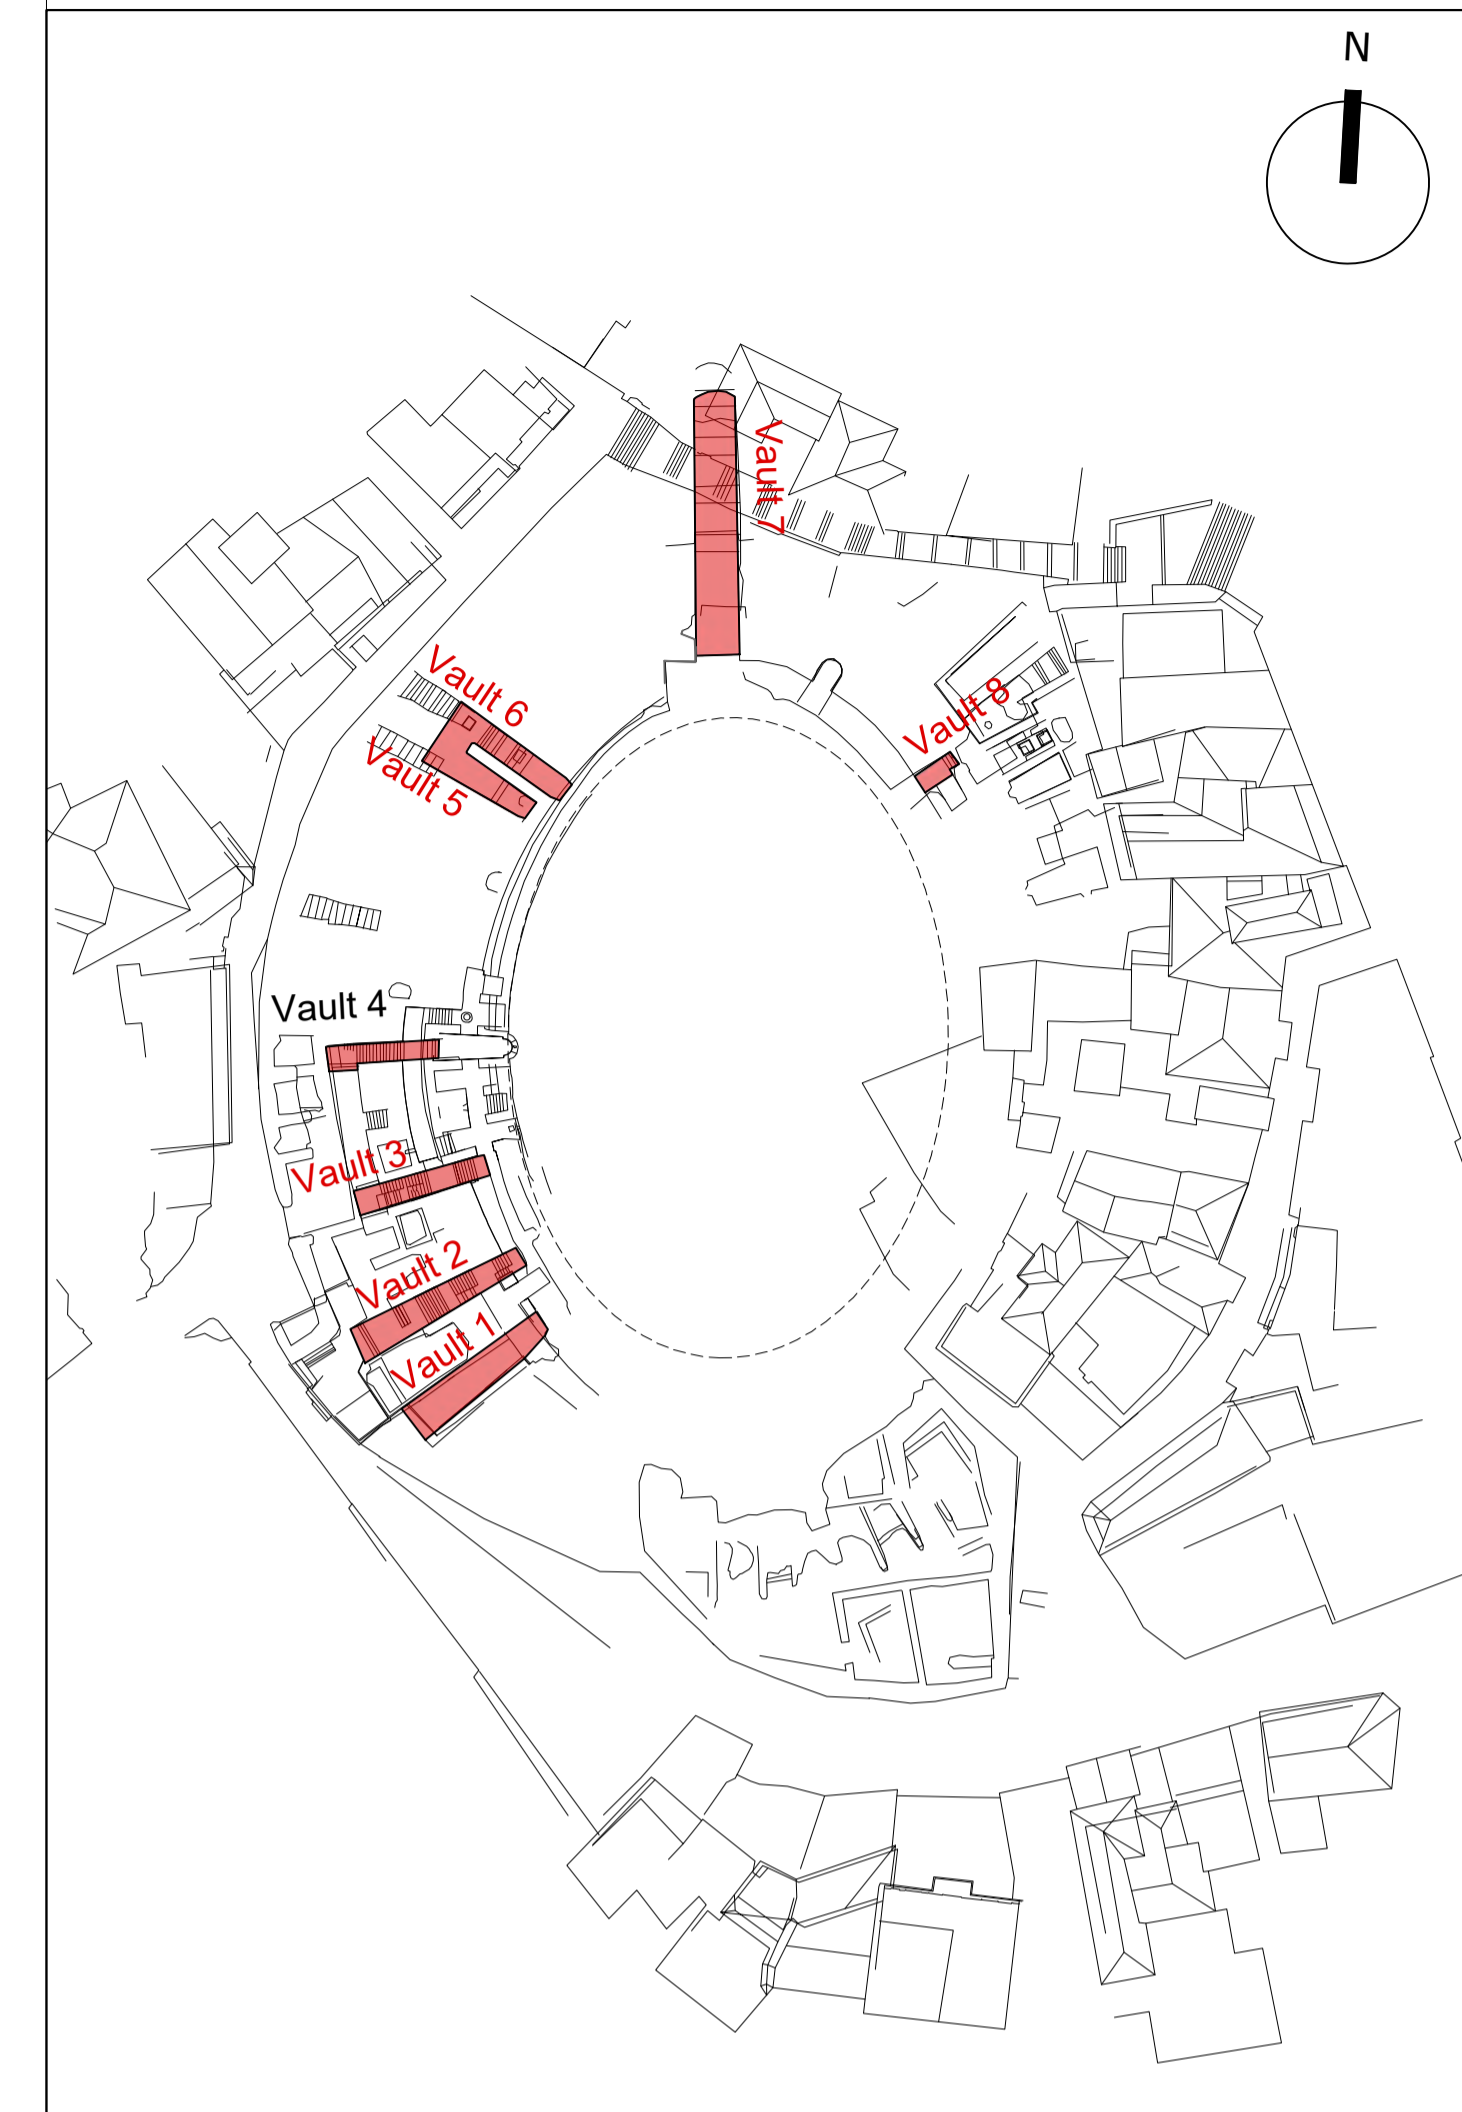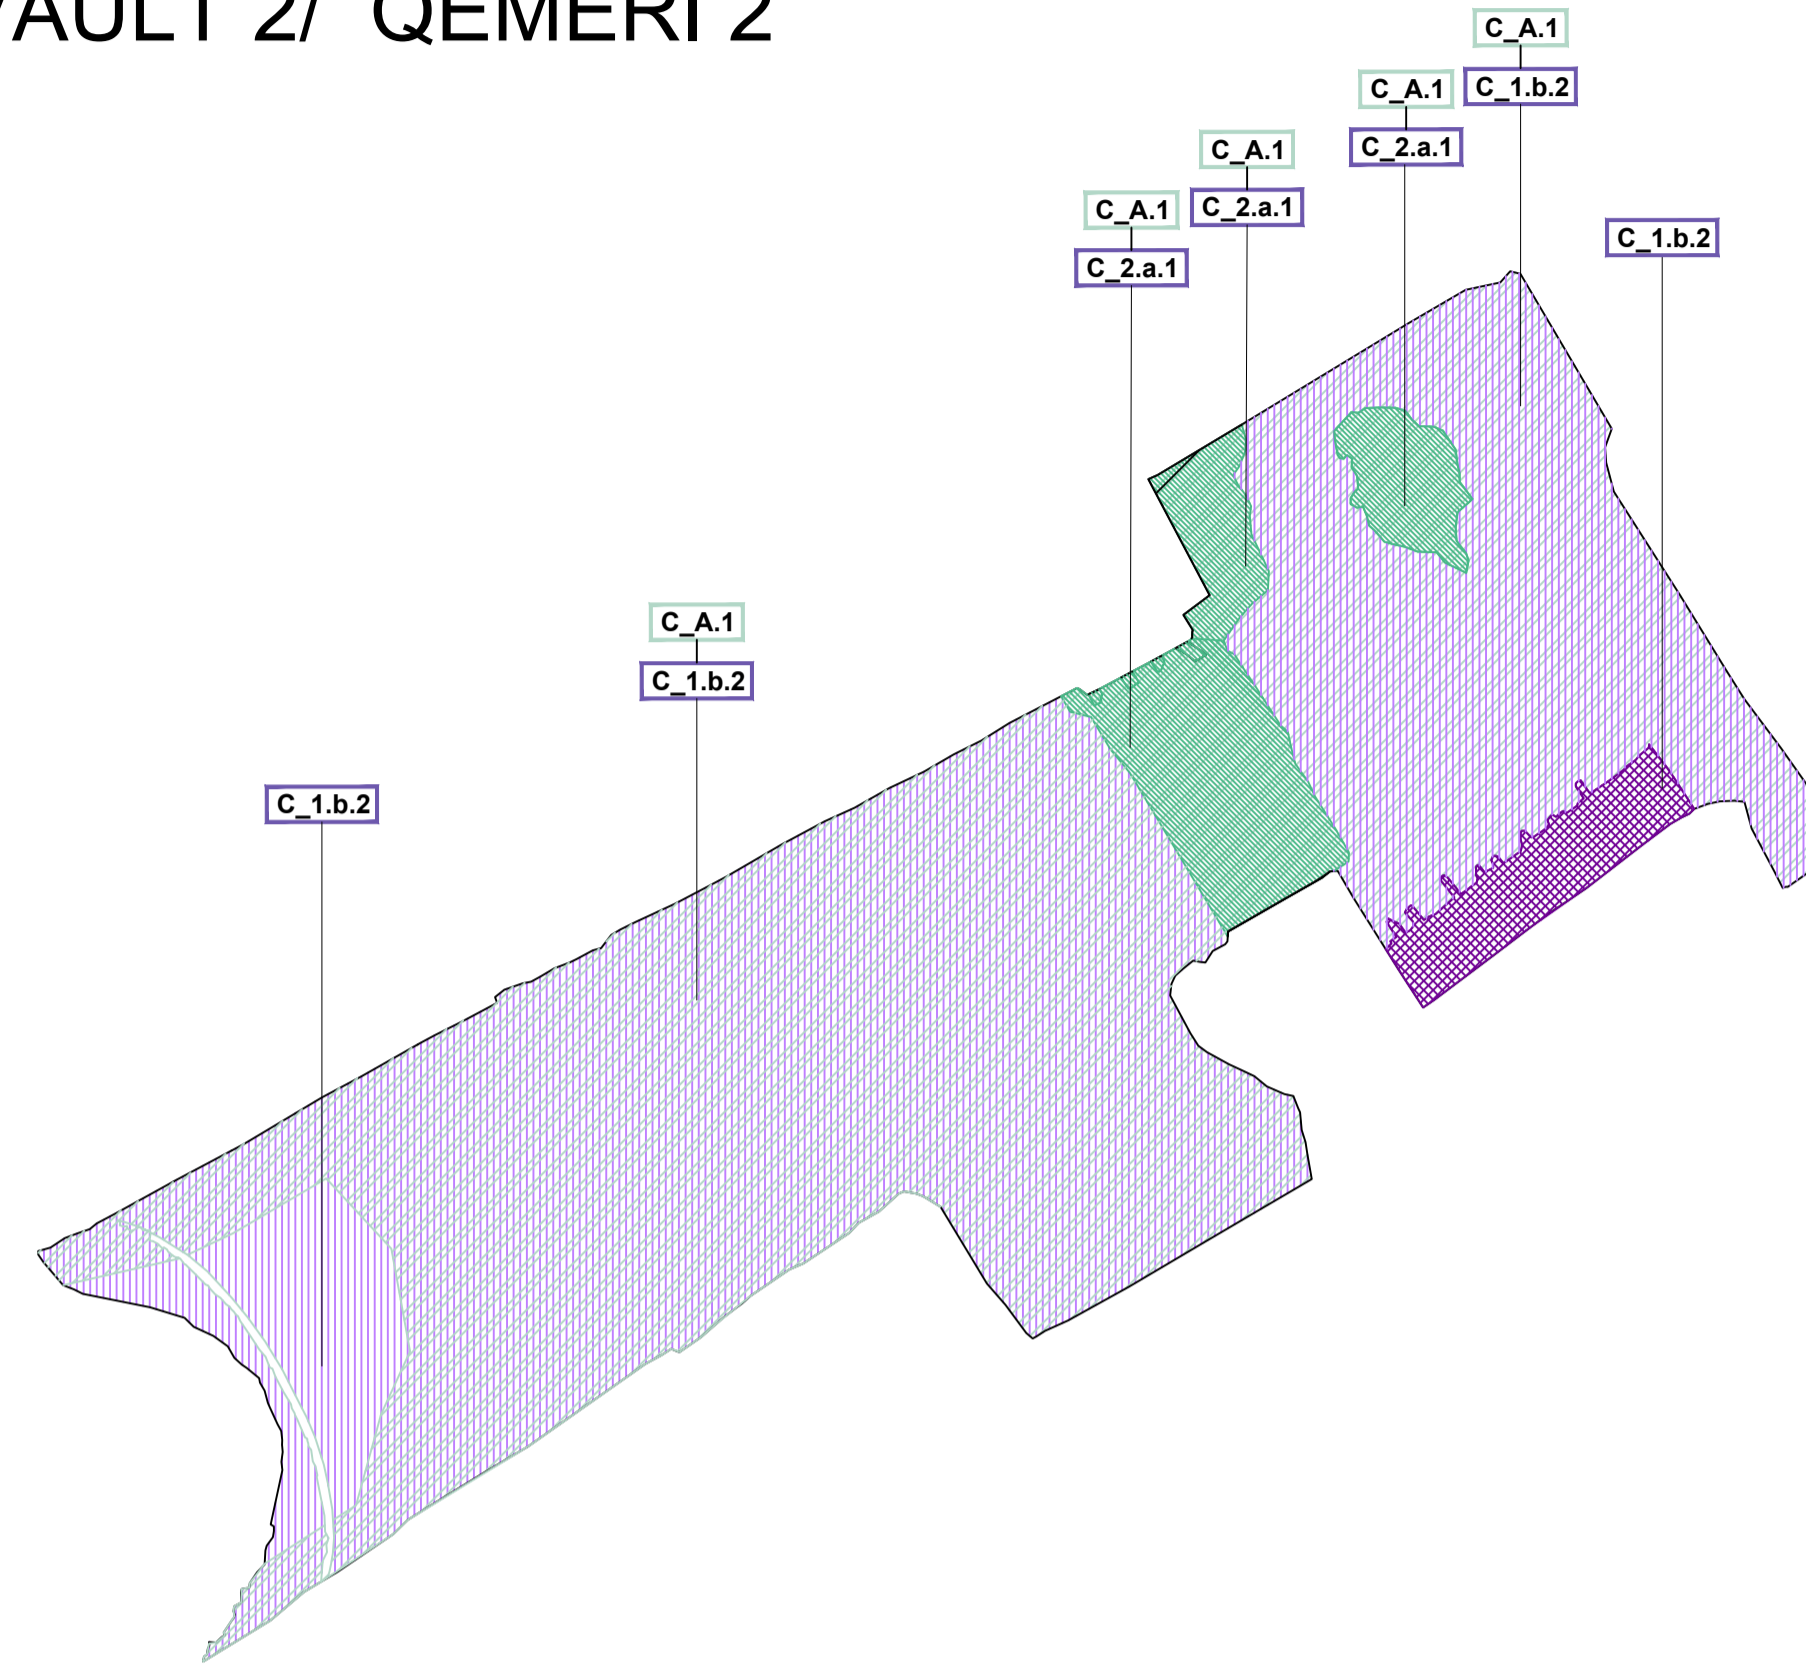


# VAULT 2/ QEMERI 2

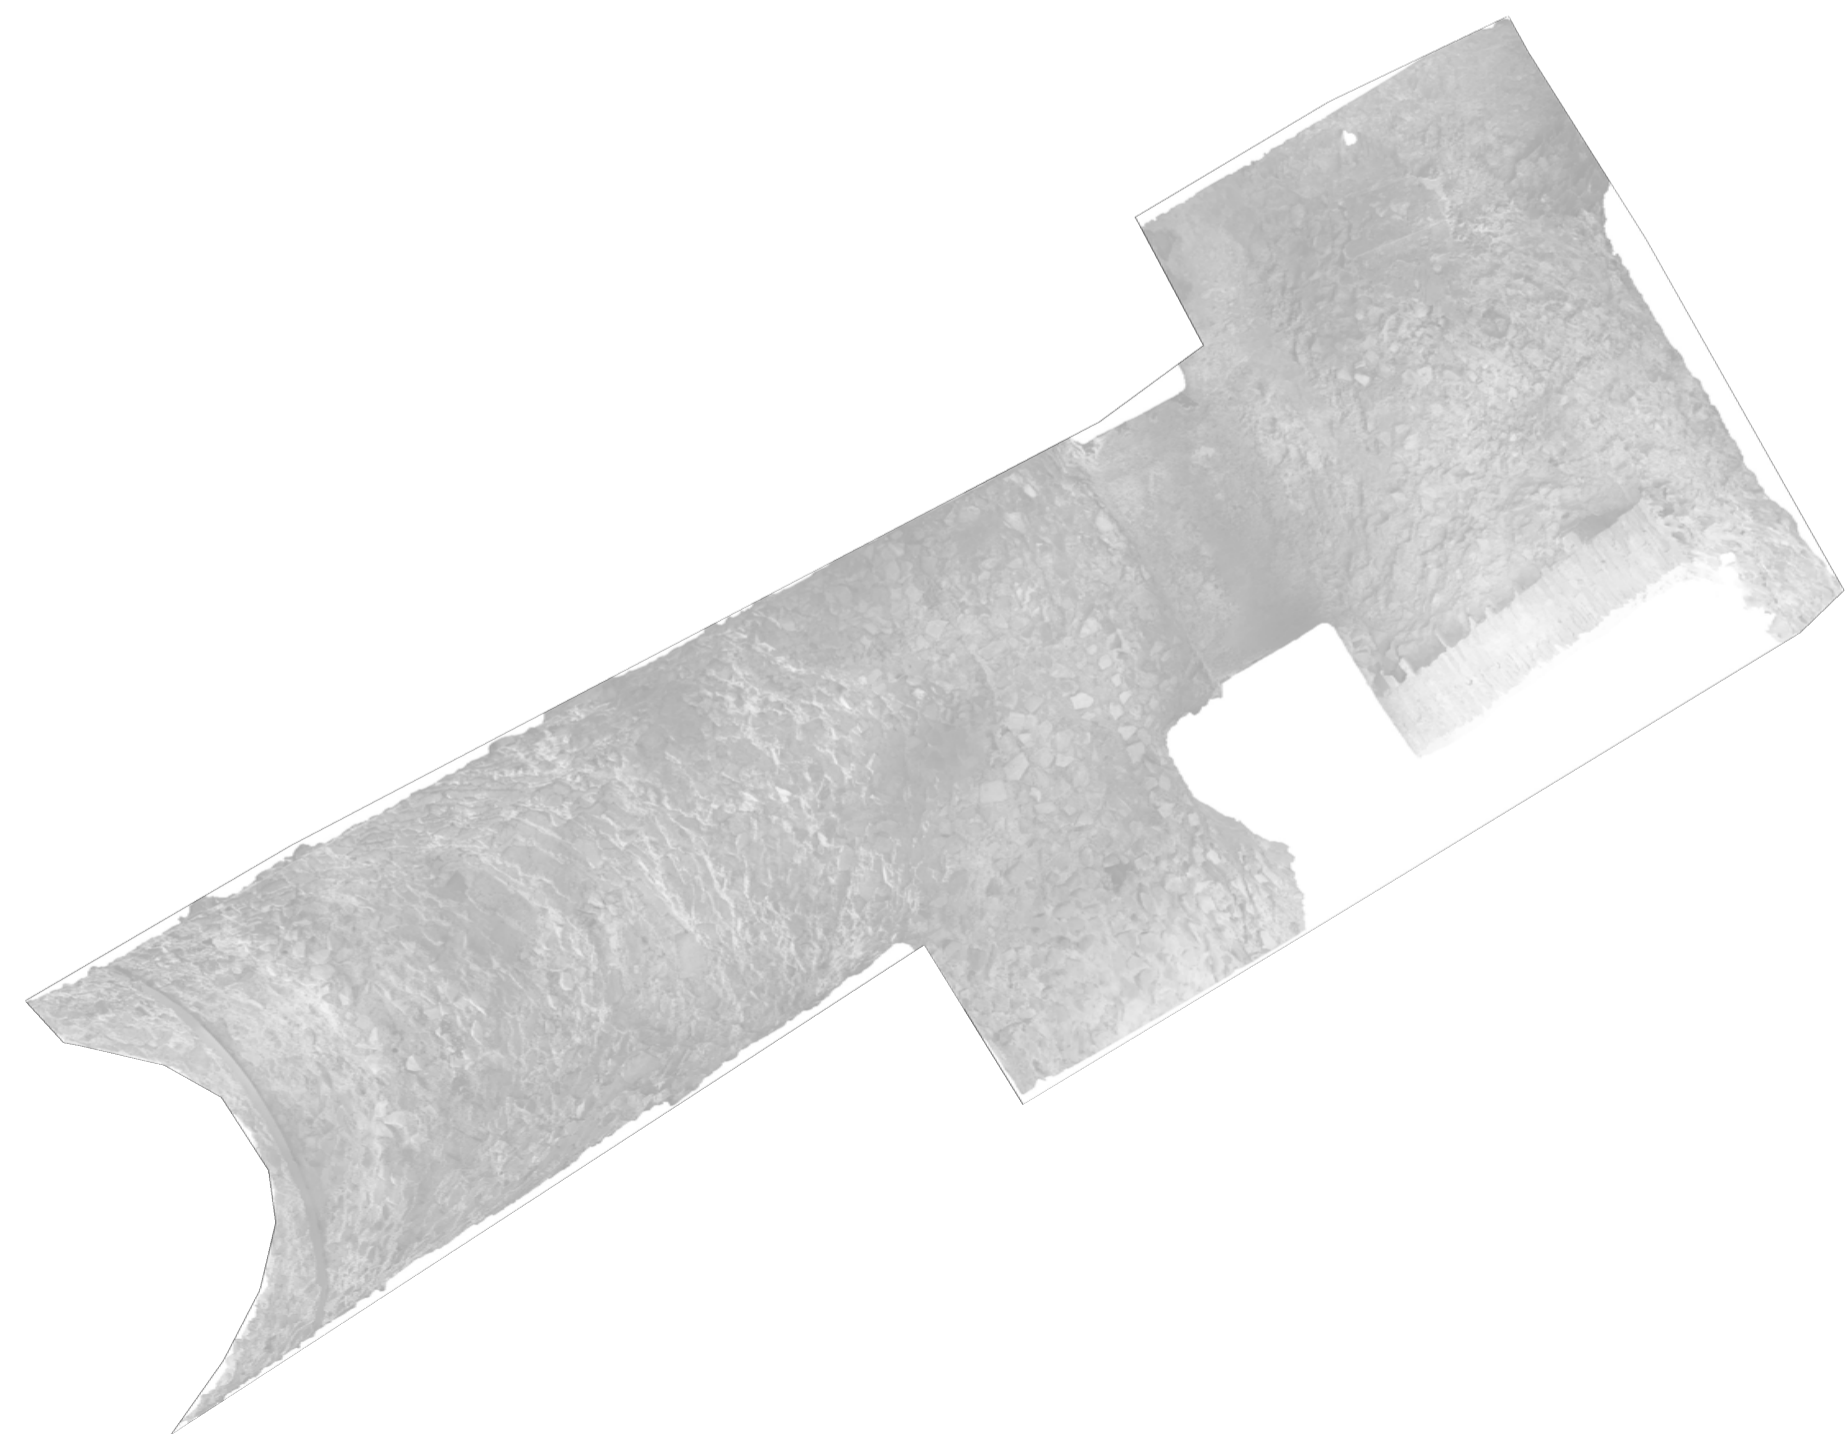

# VAULT 2/ QEMERI 2










**DESIGN OF RESTORATION AND REVITALIZATION OF THE ROMAN AMPHITHEATRE, BYZANTINE FORUM & ROMAN BATHS, AND URBAN PATHWAYS IN THE CITY OF DURRËS**  
Contract No. 852-112

**FINAL DESIGN**

Lead JV Partner





**PLANARCH** s.r.l.  
consultations researches designs



**Taulant shpk**  
Design & Supervision


JV Partner

JV Partner





DECAY MAPPING <b>- Amphitheatre of Durrës -</b> <b>MAPPING OF DECAY AND ALTERATIONS</b> Vault 2	DATE: 2024 JUN sheet type <b>SECTION ELEVATION</b> sheet code <b>15</b> AM_DC_15 SCALE: 1:50
--	---


VAULT 3/ QEMERI 3

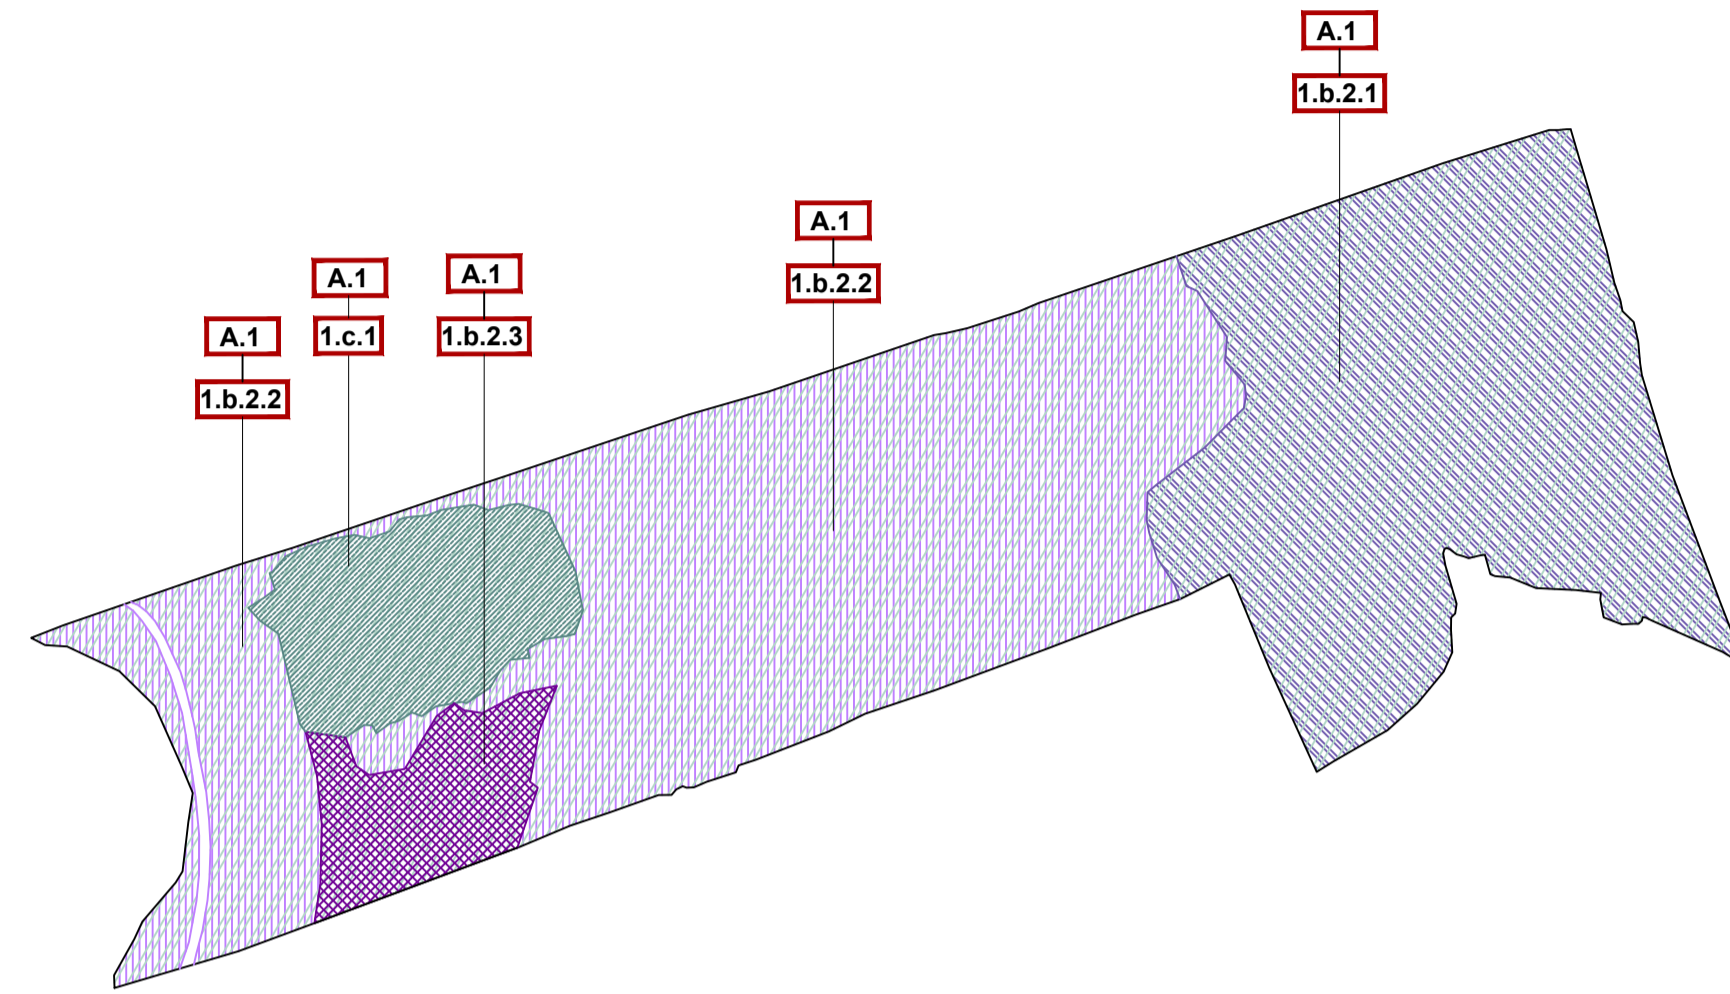

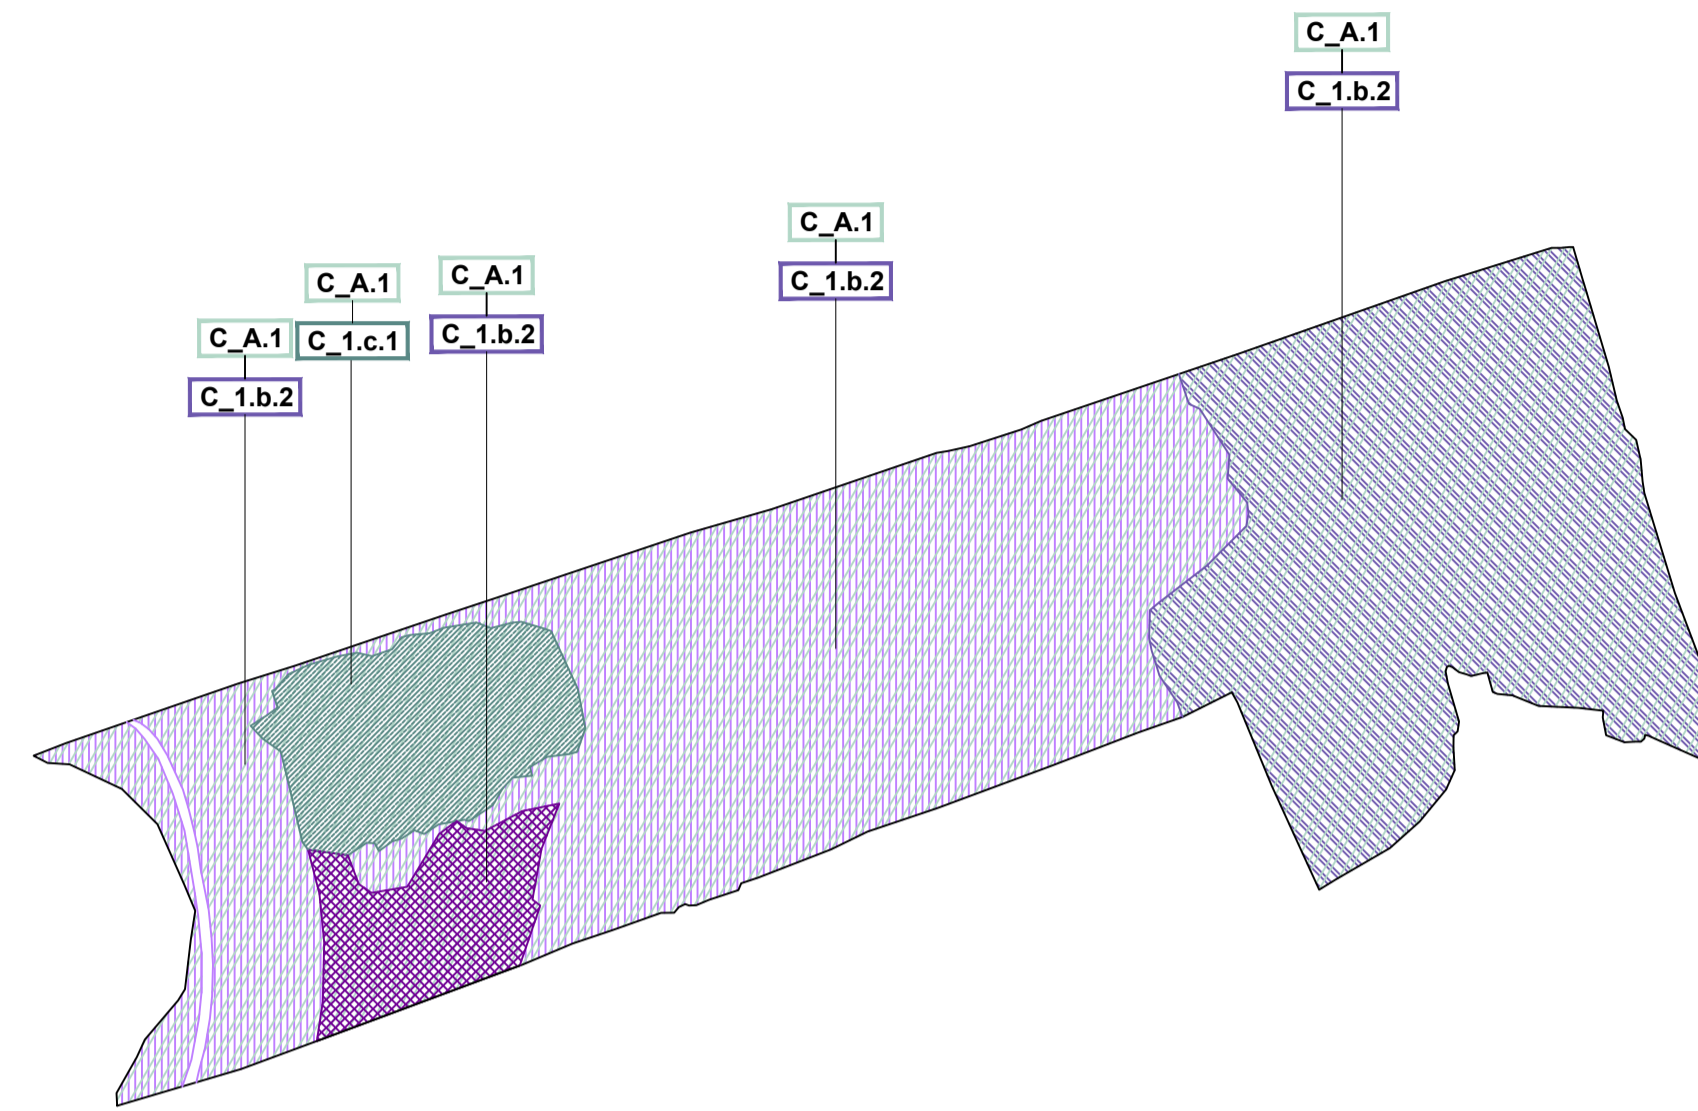


VAULT 3/ QEMERI 3

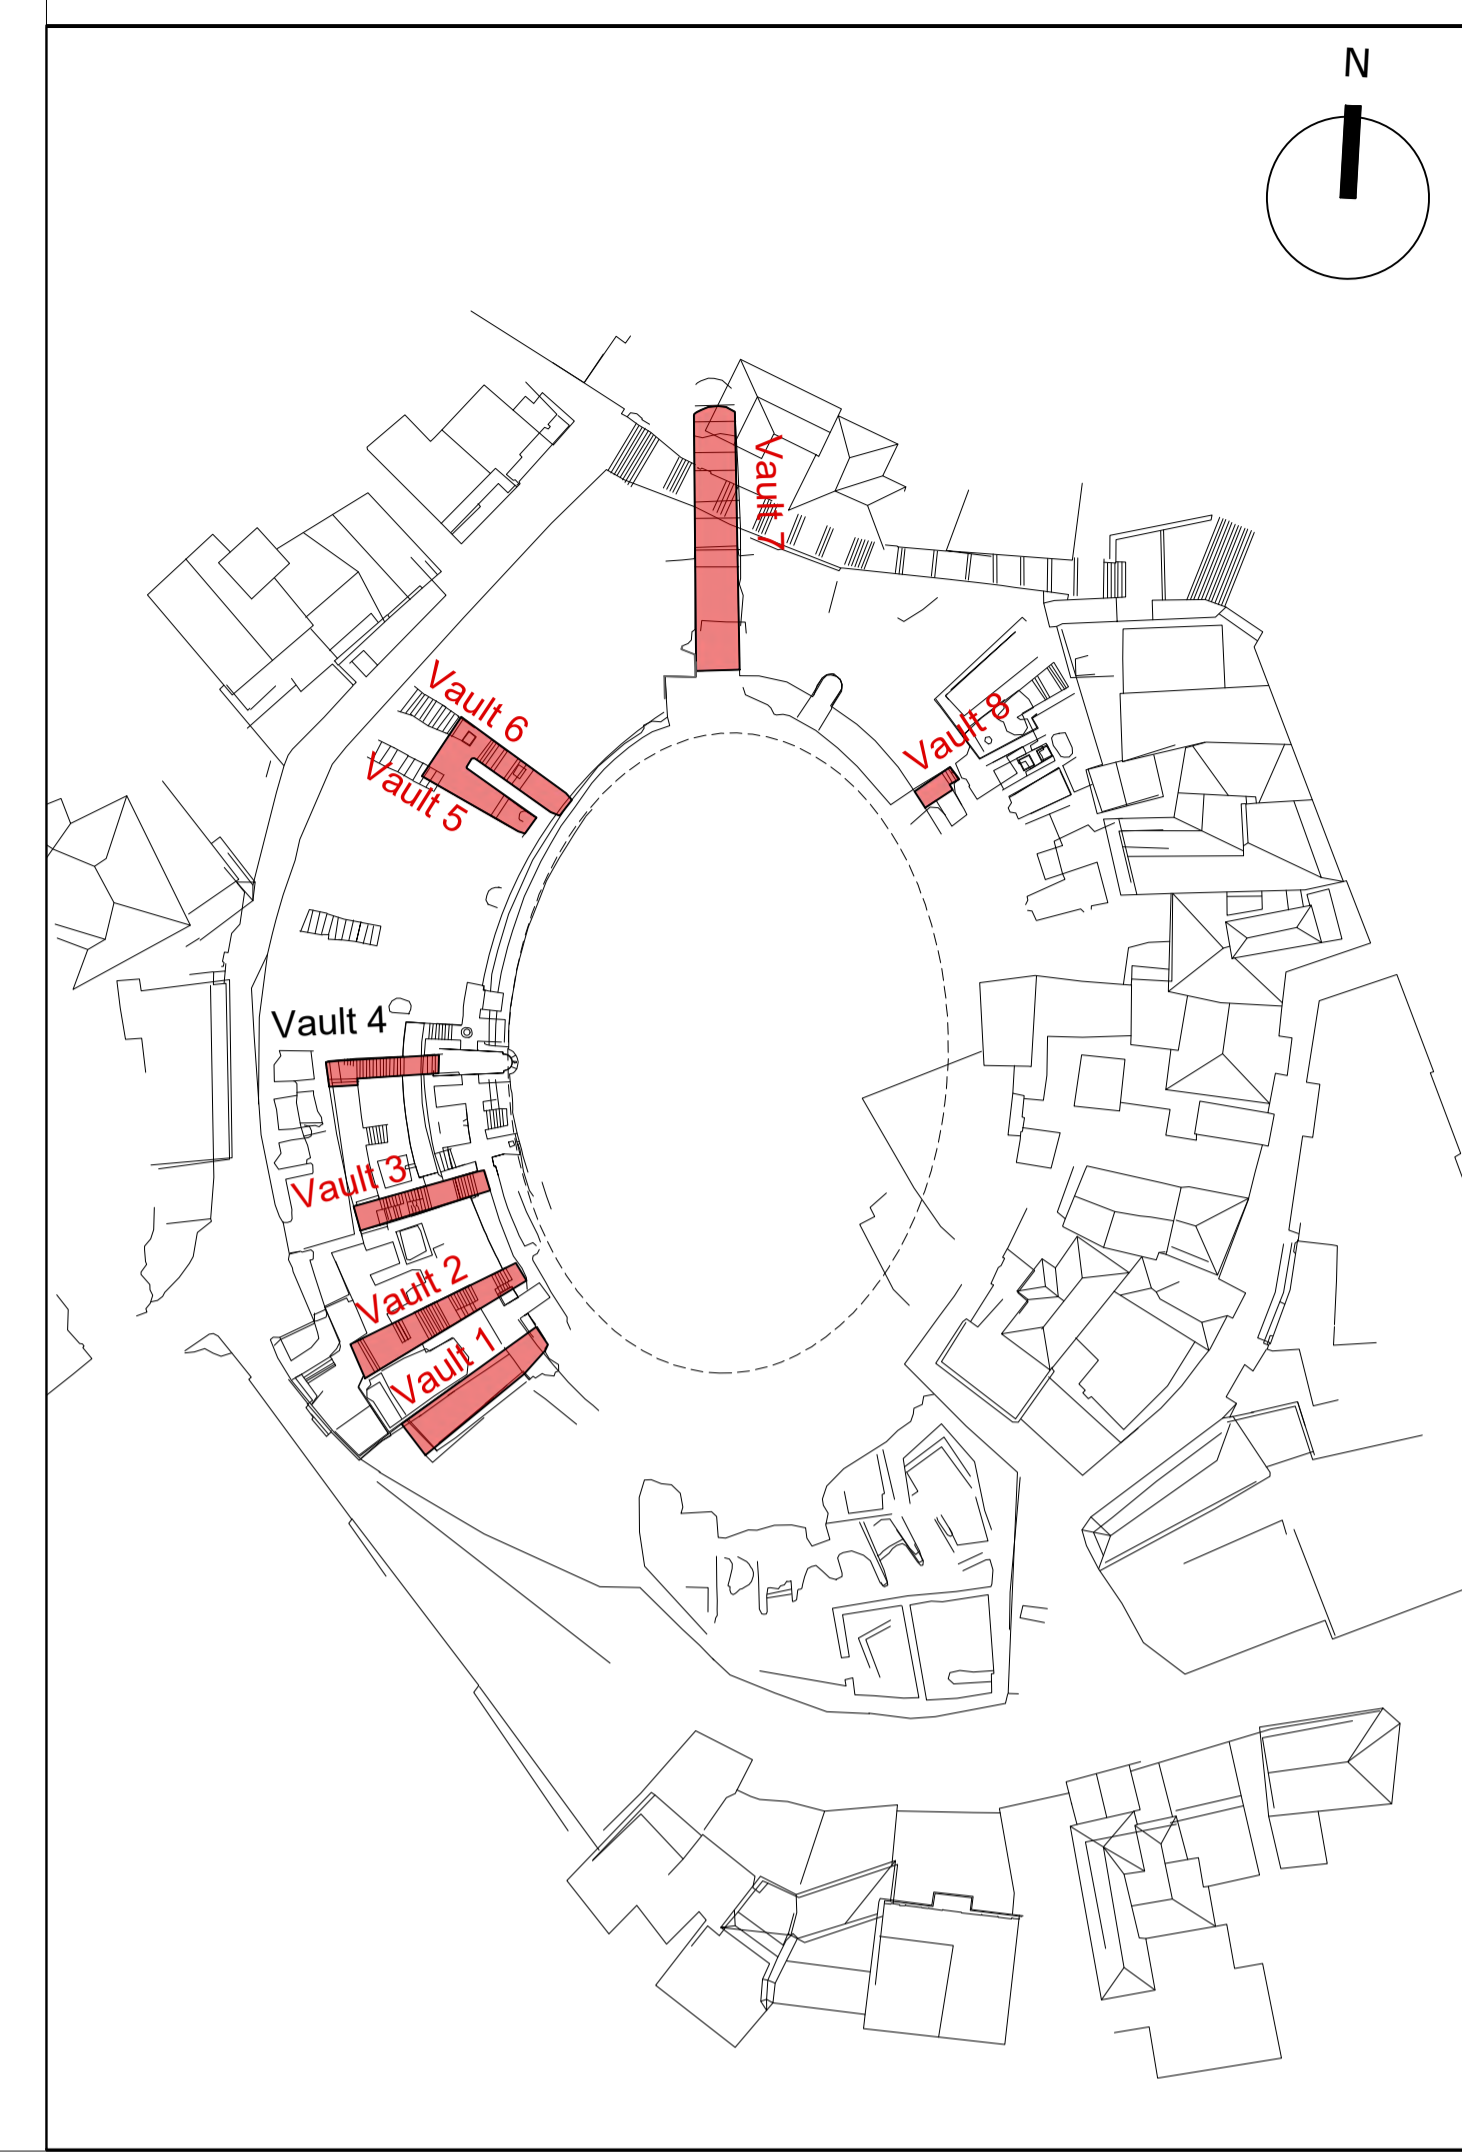

VAULT 3/ QEMERI 3






**DESIGN OF RESTORATION AND REVITALIZATION OF THE ROMAN AMPHITHEATRE, BYZANTINE FORUM & ROMAN BATHS, AND URBAN PATHWAYS IN THE CITY OF DURRËS**  
Contract No. 852-112

**FINAL DESIGN**

Lead JV Partner




**PLANARCH** s.r.l.  
consultations researches designs




**Taulant shpk**  
Design & Supervision

JV Partner




cooperativa archeologica





**Taulant shpk**  
Design & Supervision

DECAY MAPPING <b>- Amphitheatre of Durrës -</b> <b>MAPPING OF DECAY AND ALTERATIONS</b> Vault 3	DATE: 2024 JUN sheet type <b>SECTION ELEVATION</b> sheet code <b>16</b> AM_DC_16 SCALE: 1:50
--	---

VAULT 4/ QEMERI 4

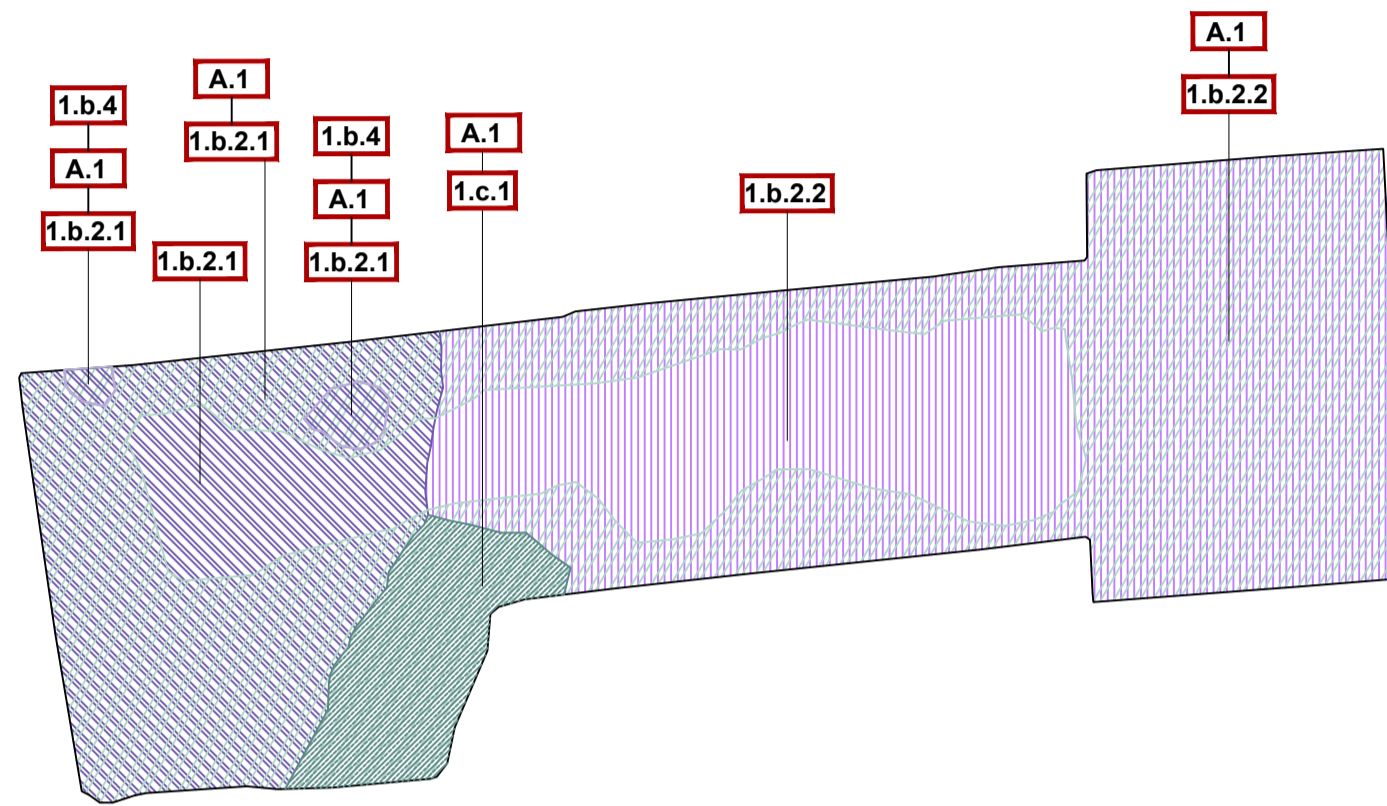

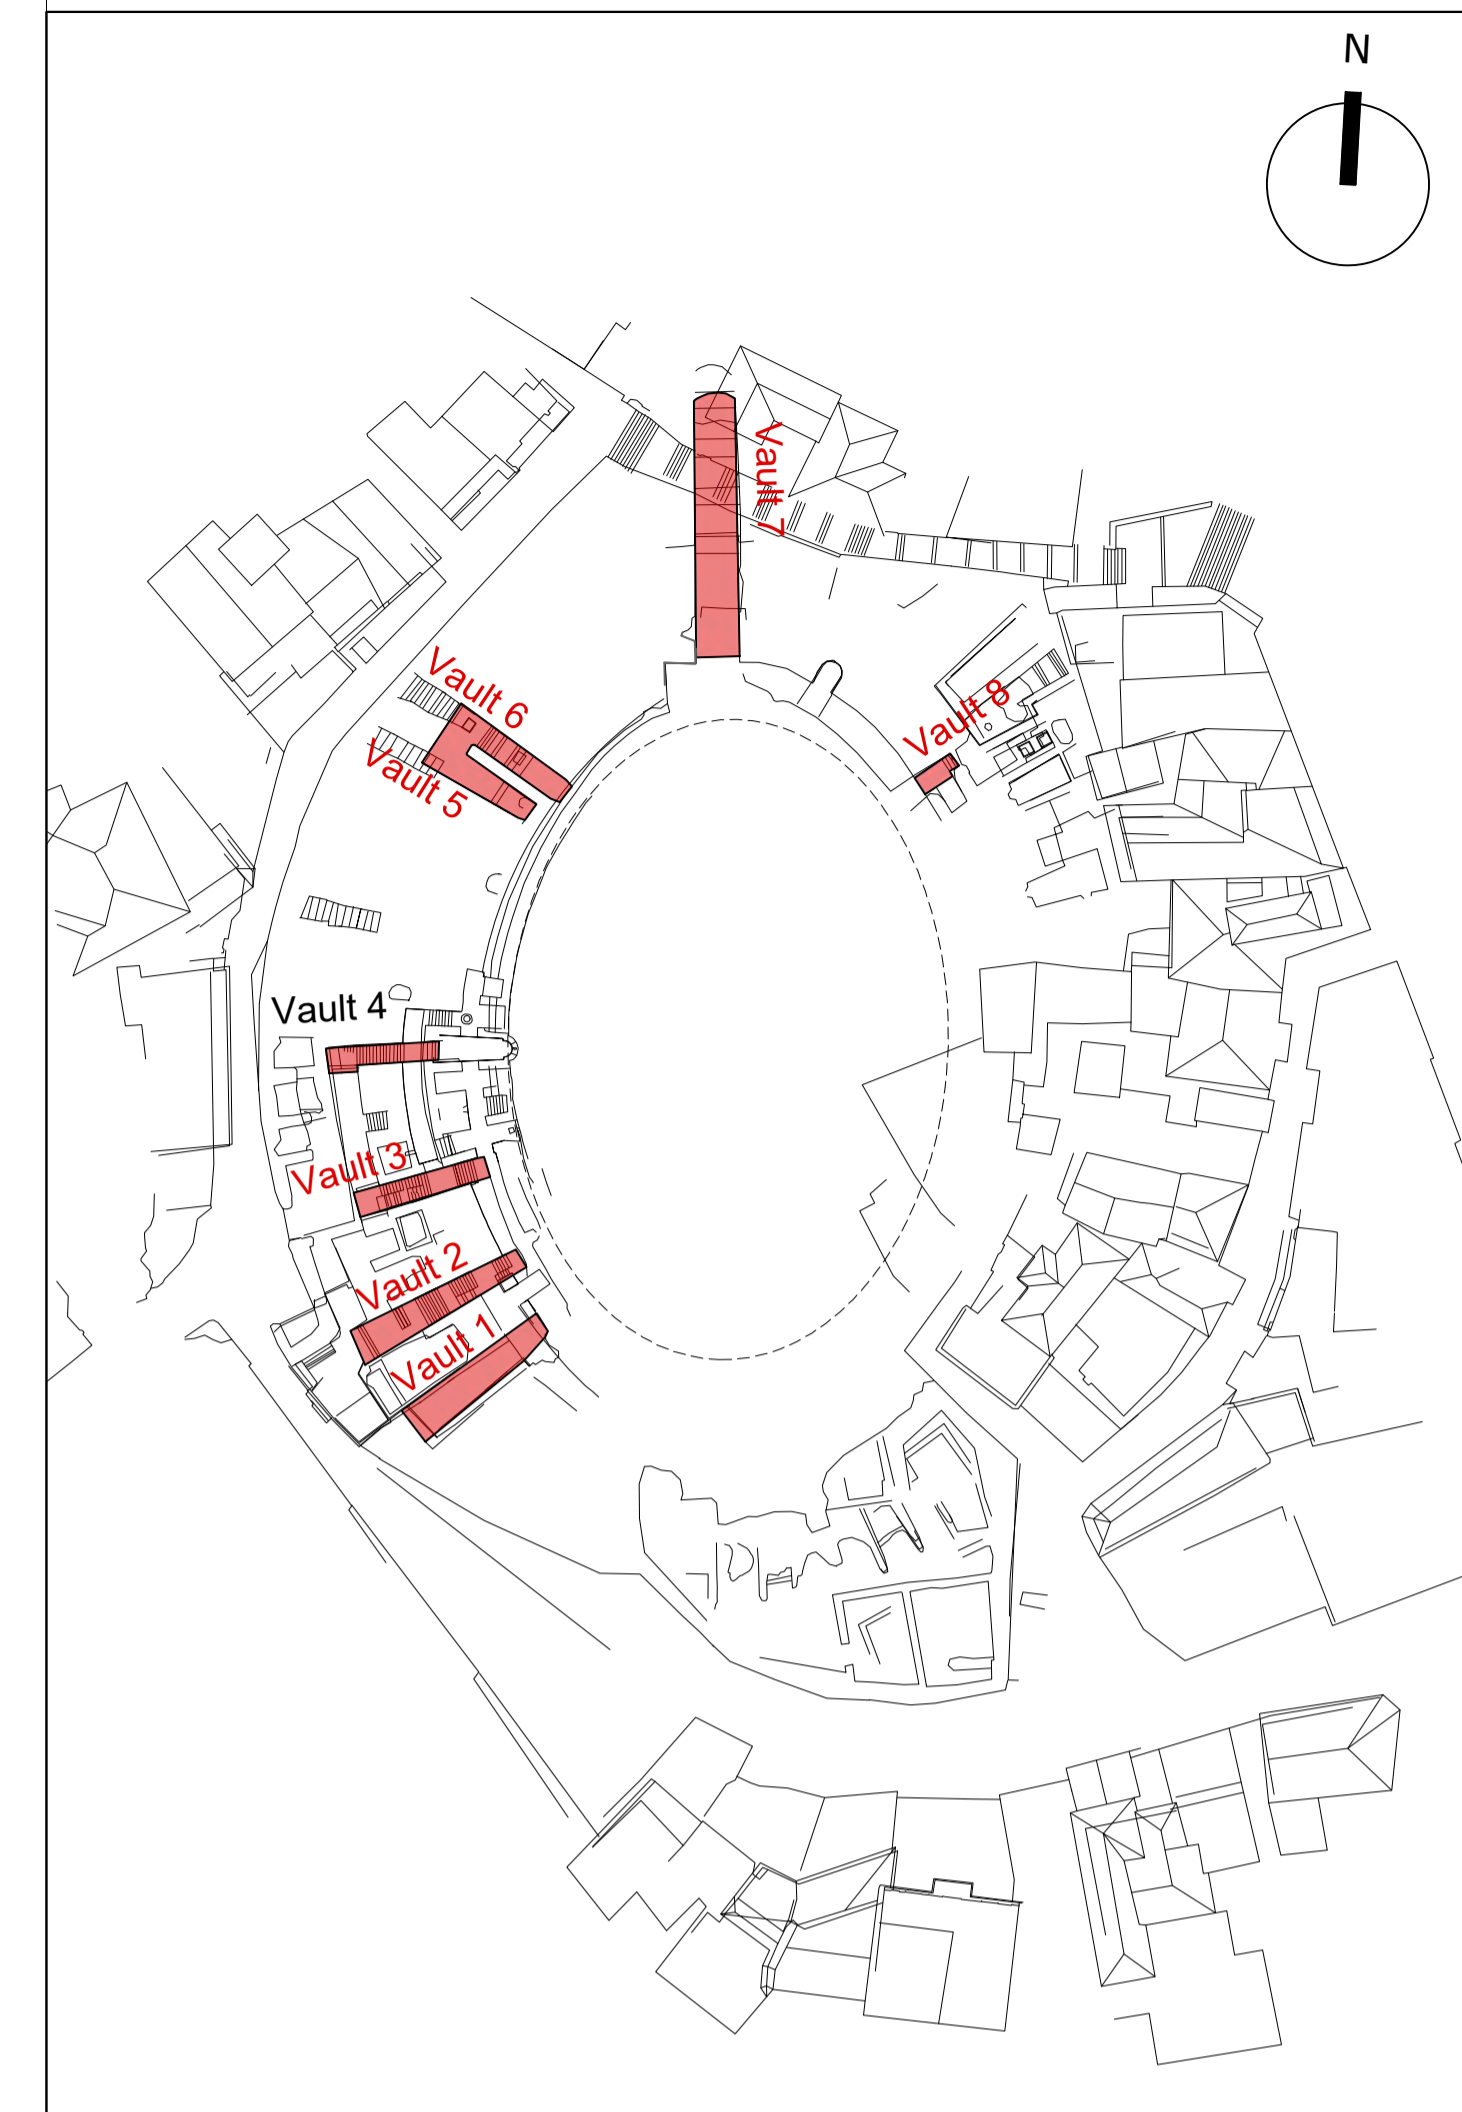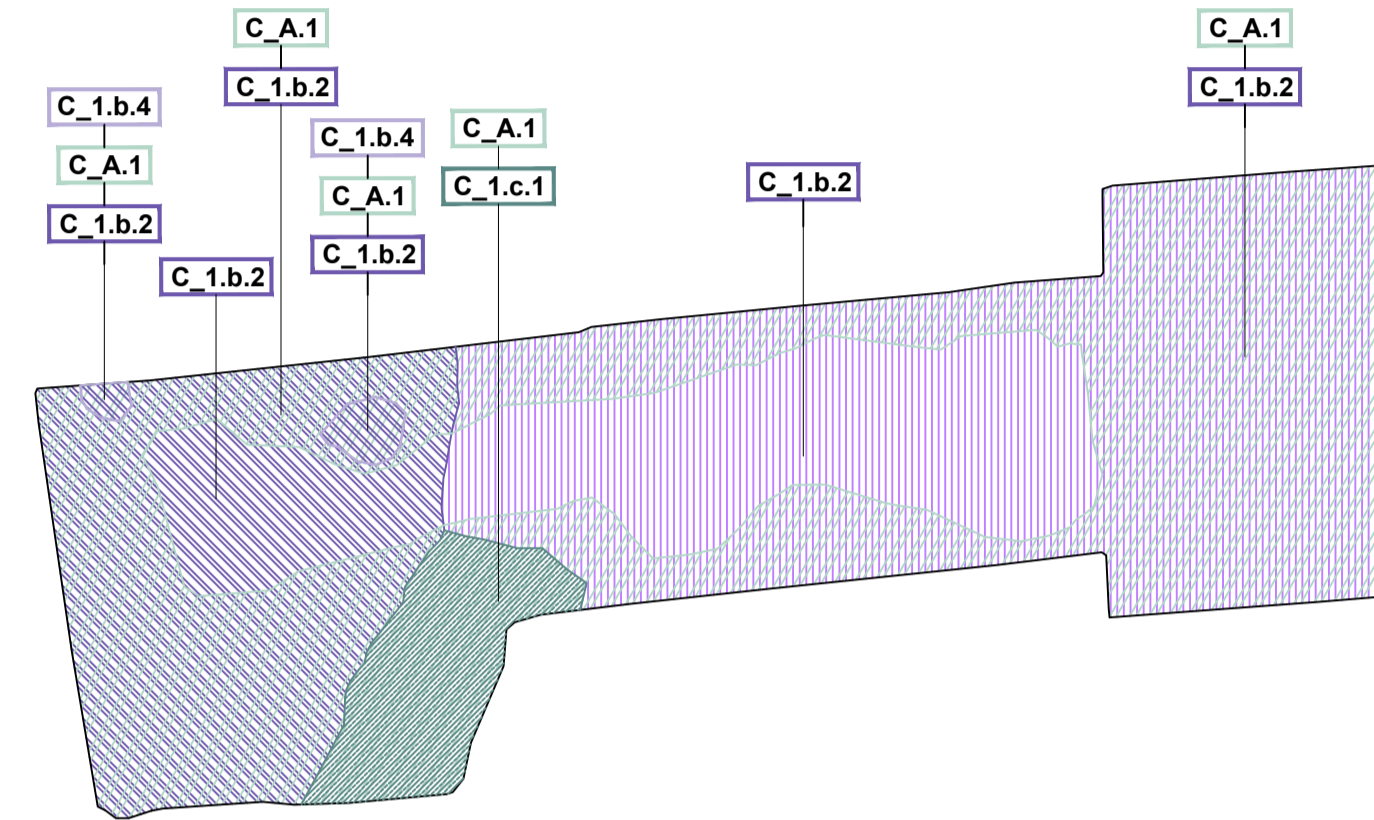


VAULT 4/ QEMERI 4



VAULT 4/ QEMERI 4










**DESIGN OF RESTORATION AND REVITALIZATION OF THE ROMAN AMPHITHEATRE, BYZANTINE FORUM & ROMAN BATHS, AND URBAN PATHWAYS IN THE CITY OF DURRËS**  
Contract No. 852-112

**FINAL DESIGN**

Lead JV Partner



JV Partner




JV Partner

DECAY MAPPING



- Amphitheatre of Durrës -  
MAPPING OF DECAY AND ALTERATIONS  
Vault 4

DATE:	2024 JUN
sheet type	SECTION ELEVATION
16	sheet code
	AM_DC_16
SCALE :	1:50


VAULTS 5-6/  
QEMERI 5-6

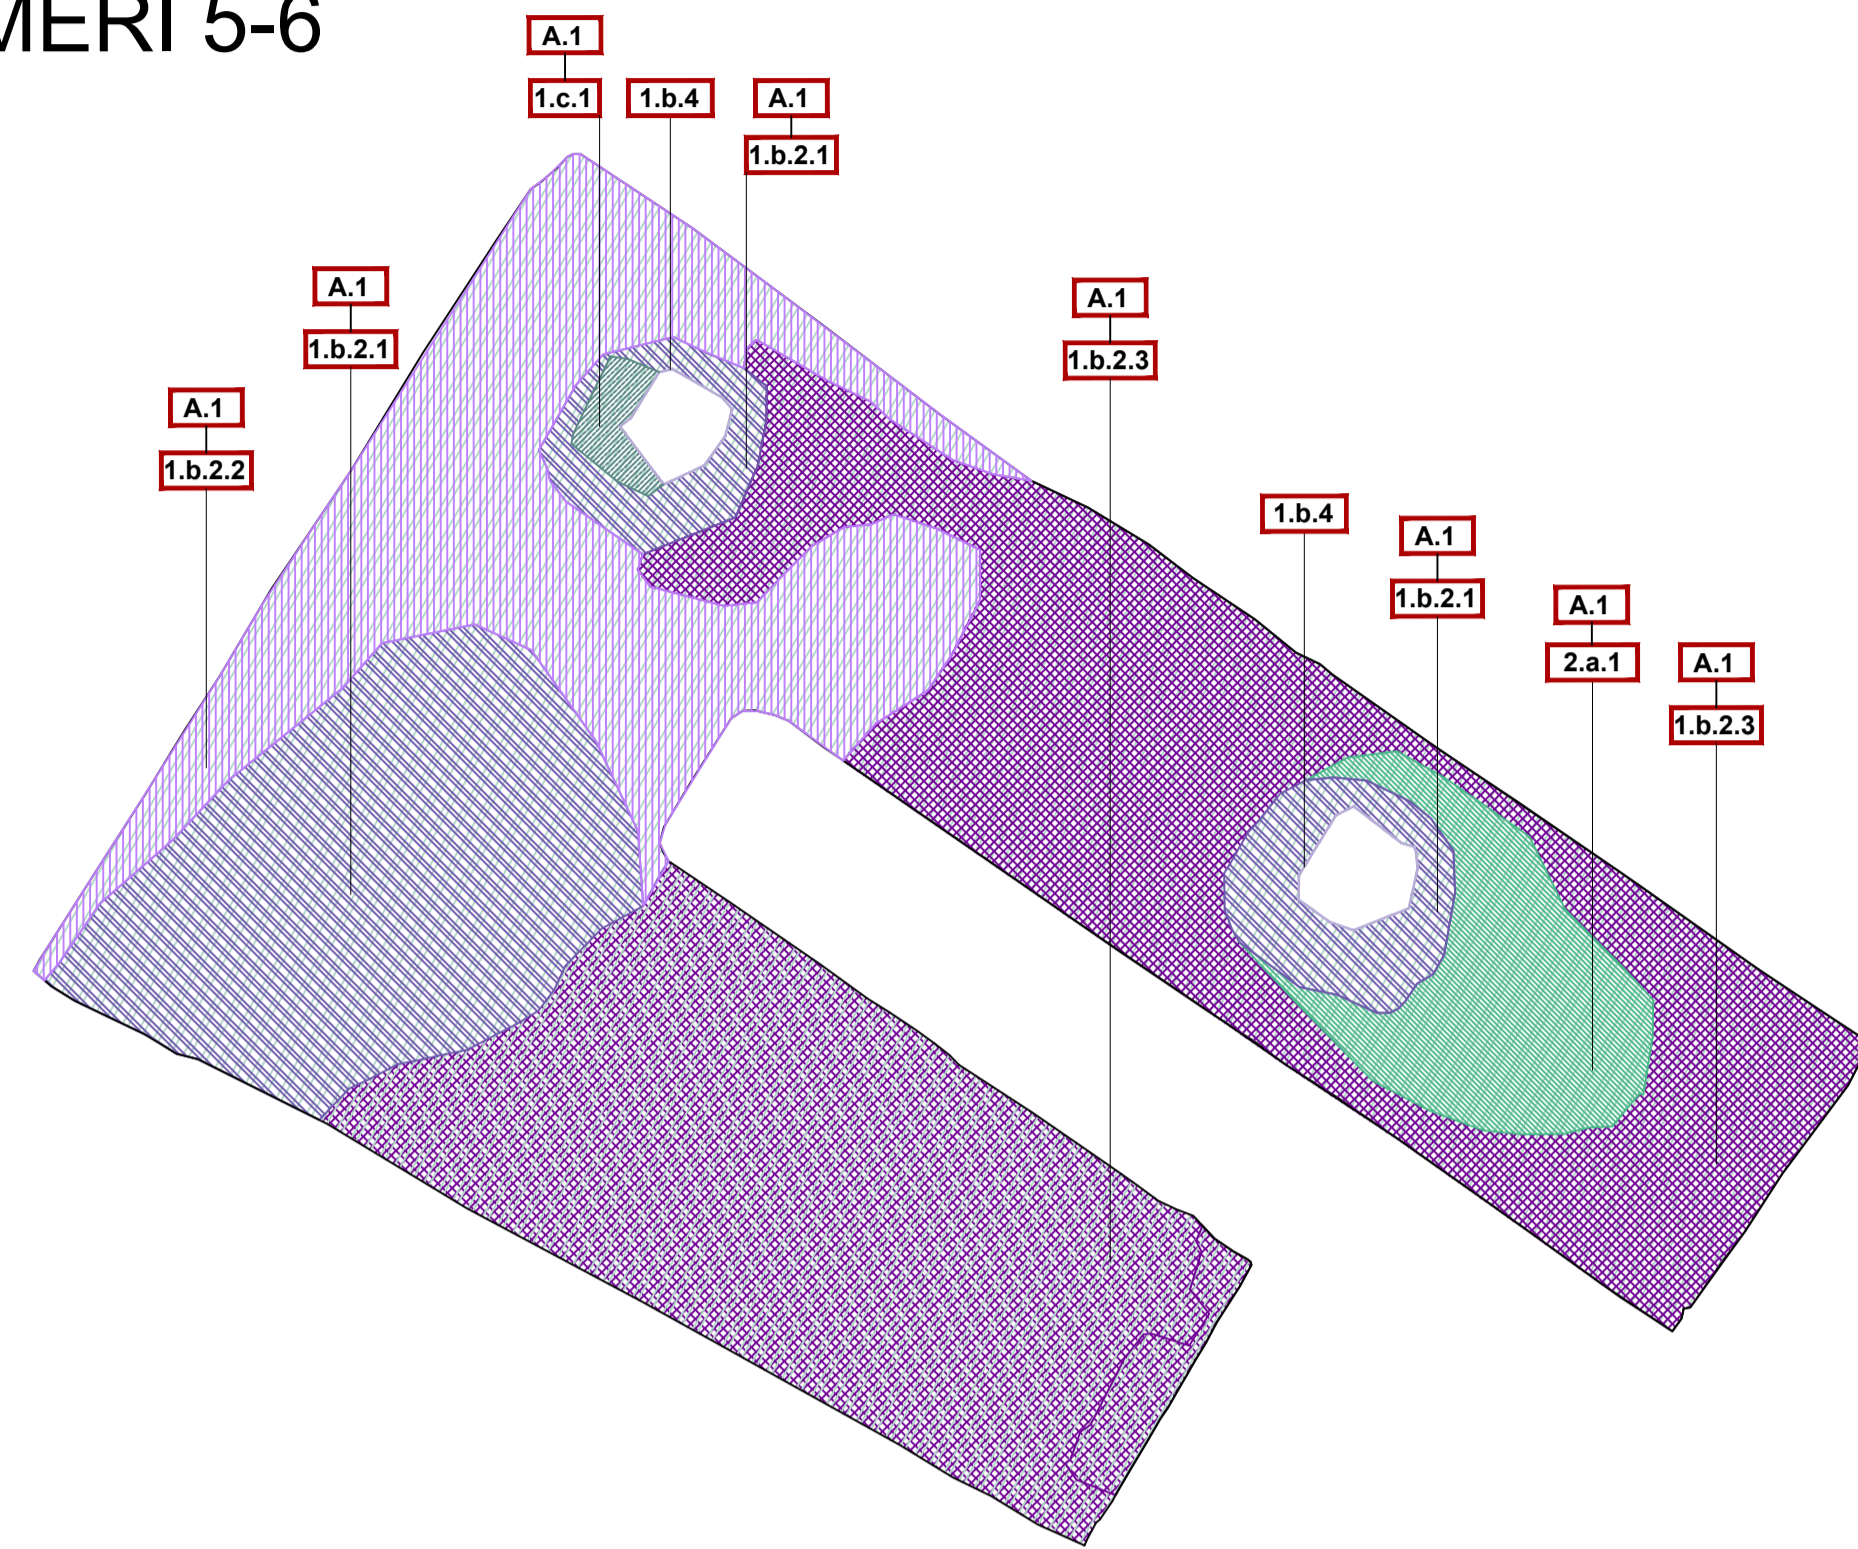

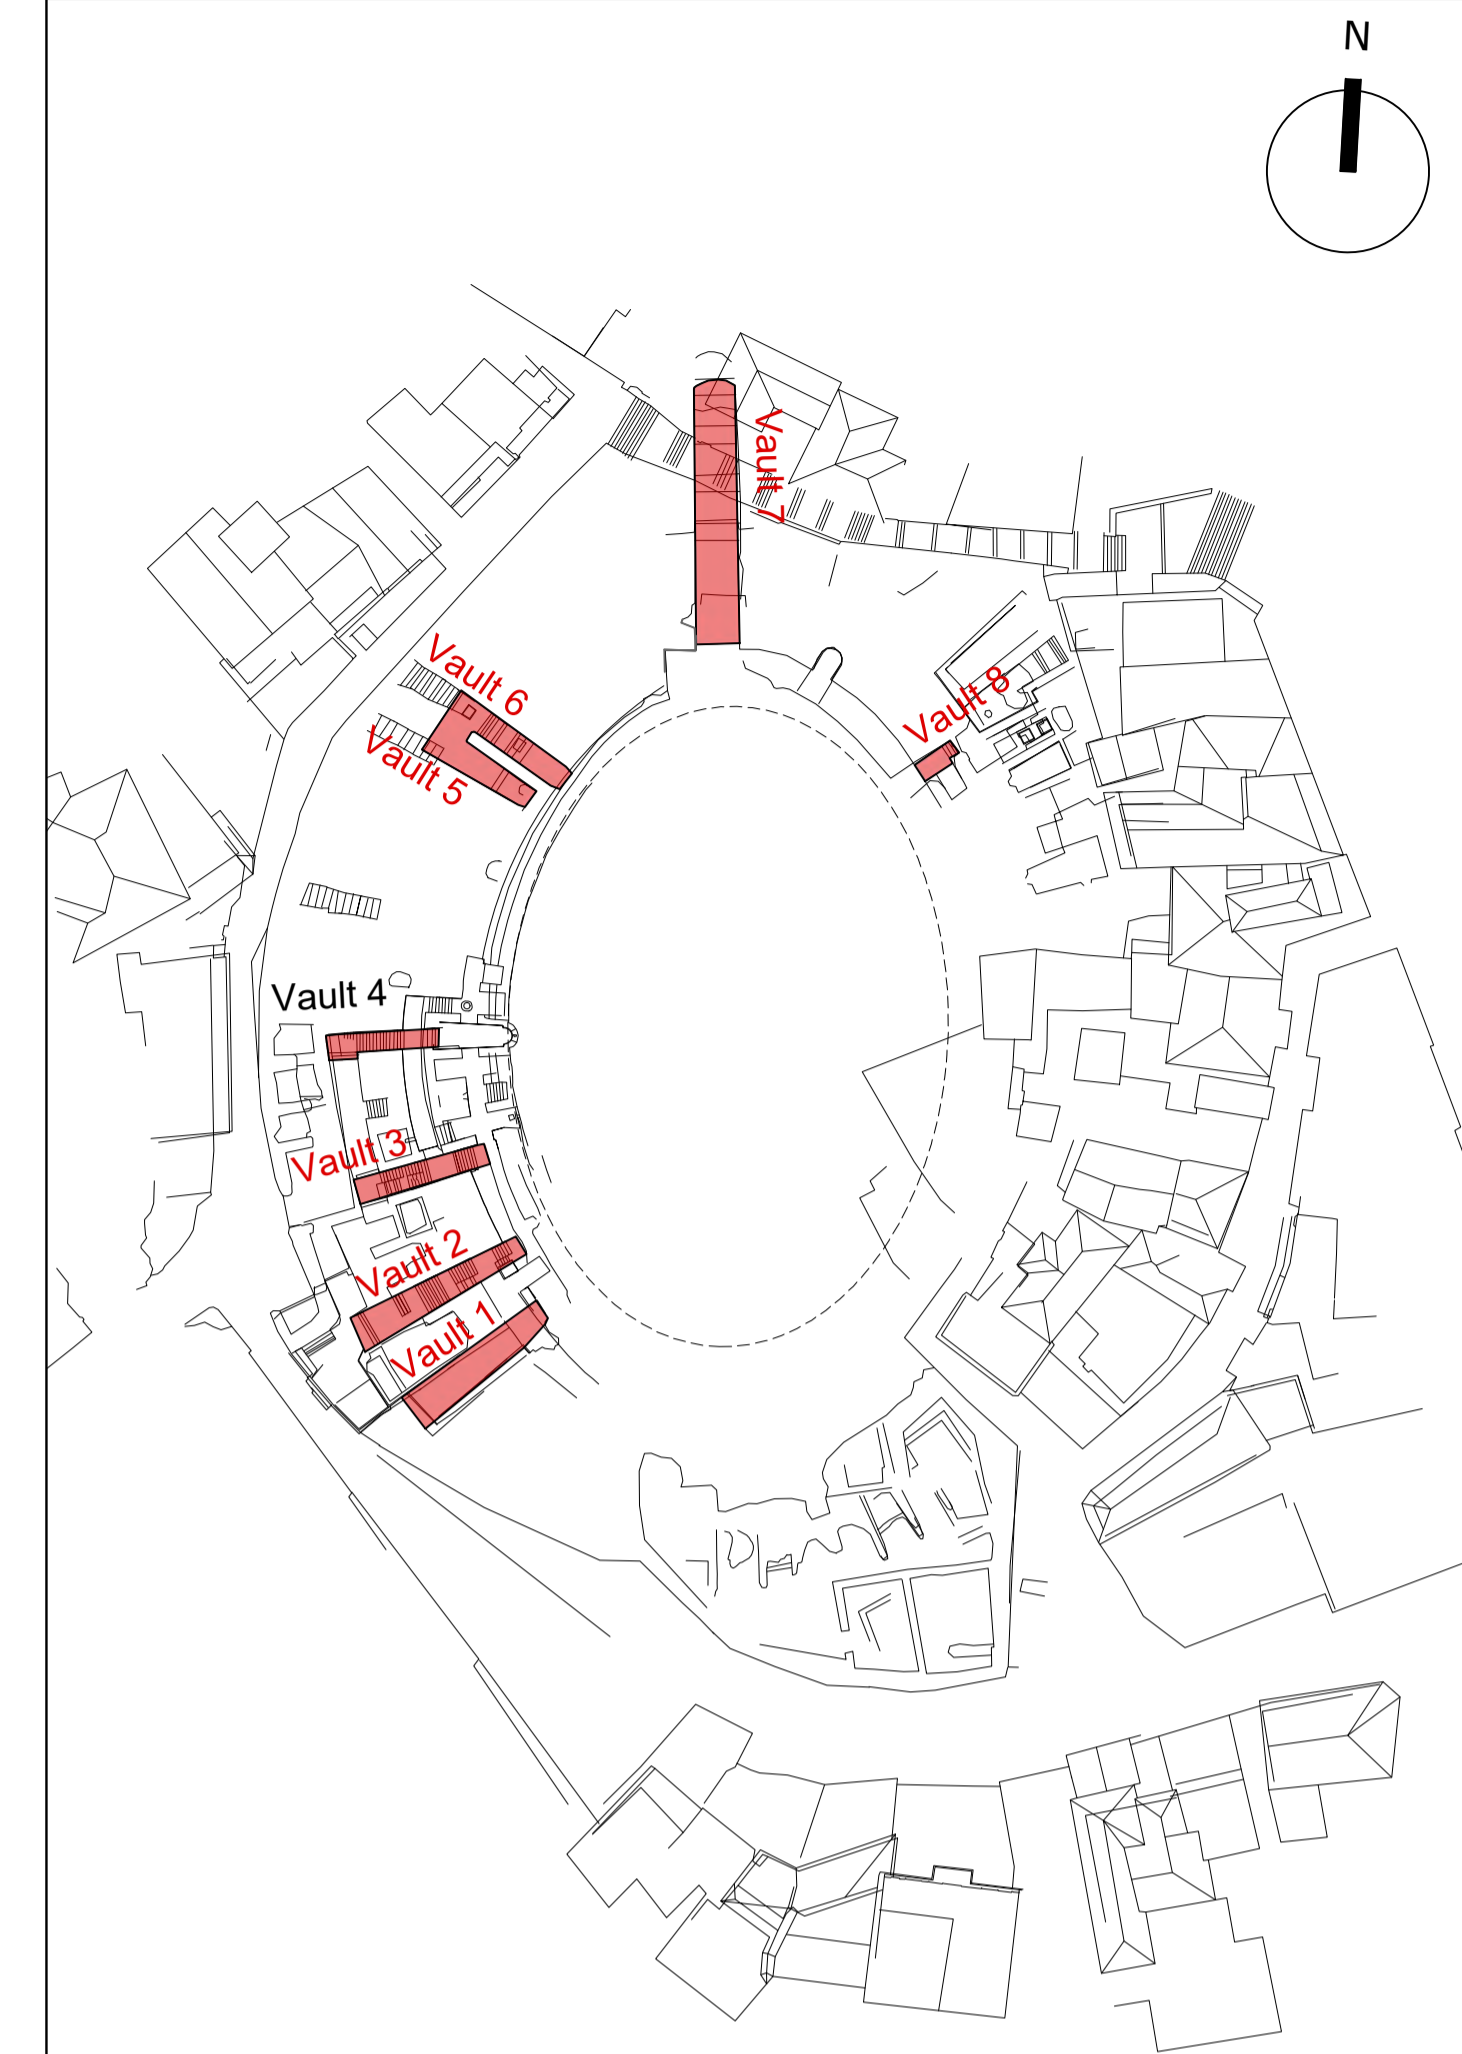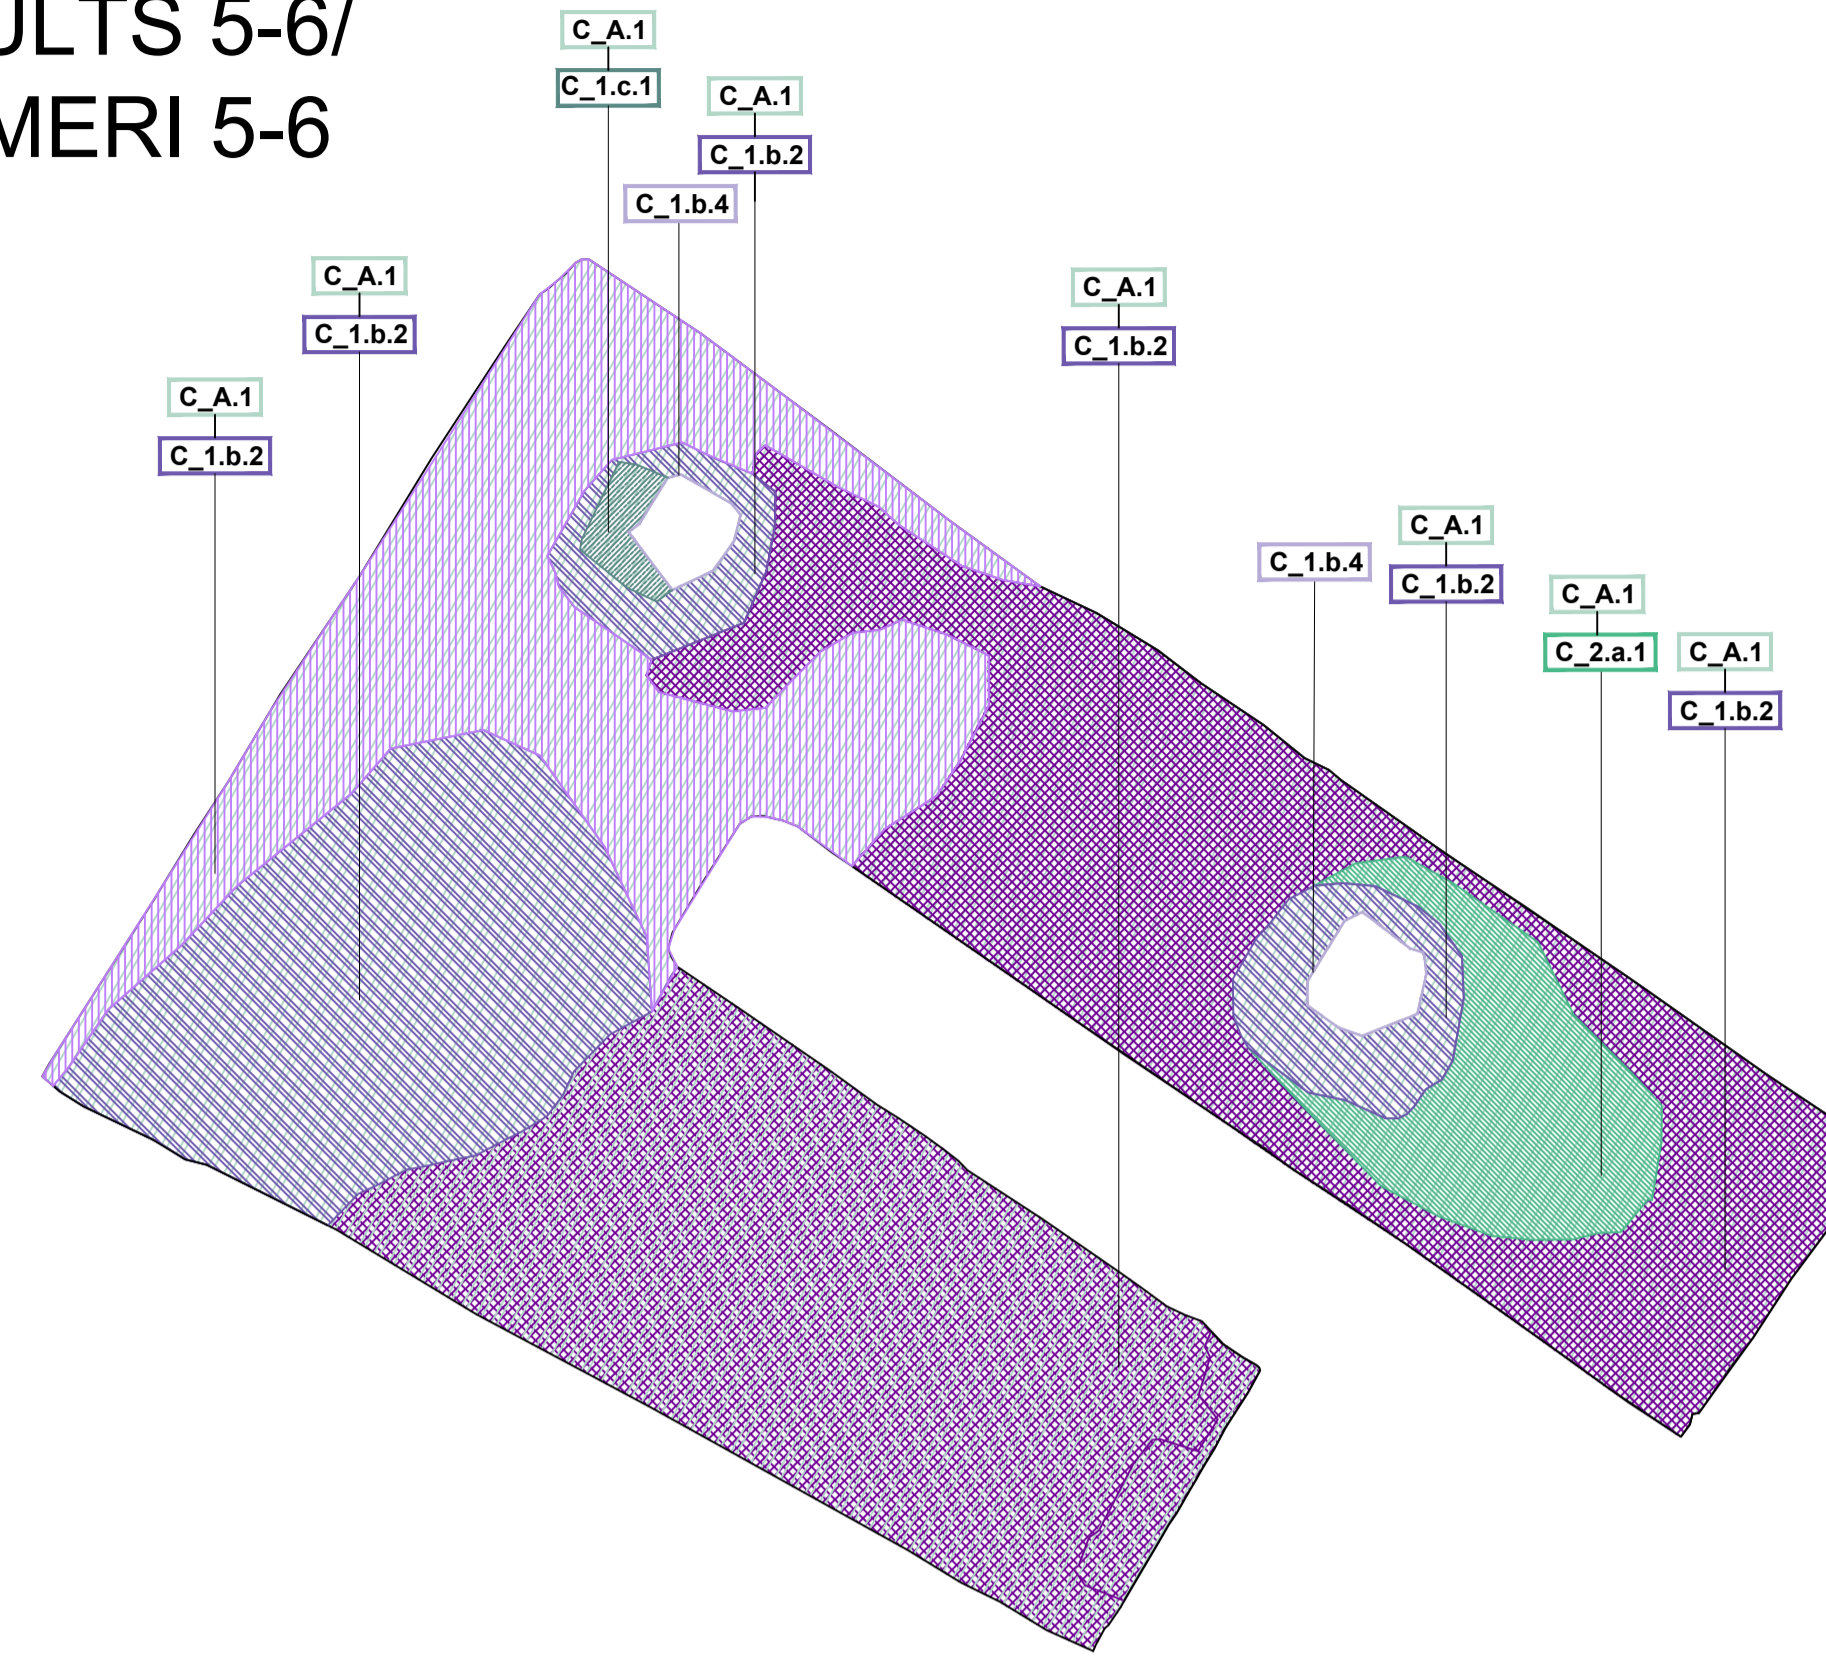


VAULTS 5-6/  
QEMERI 5-6

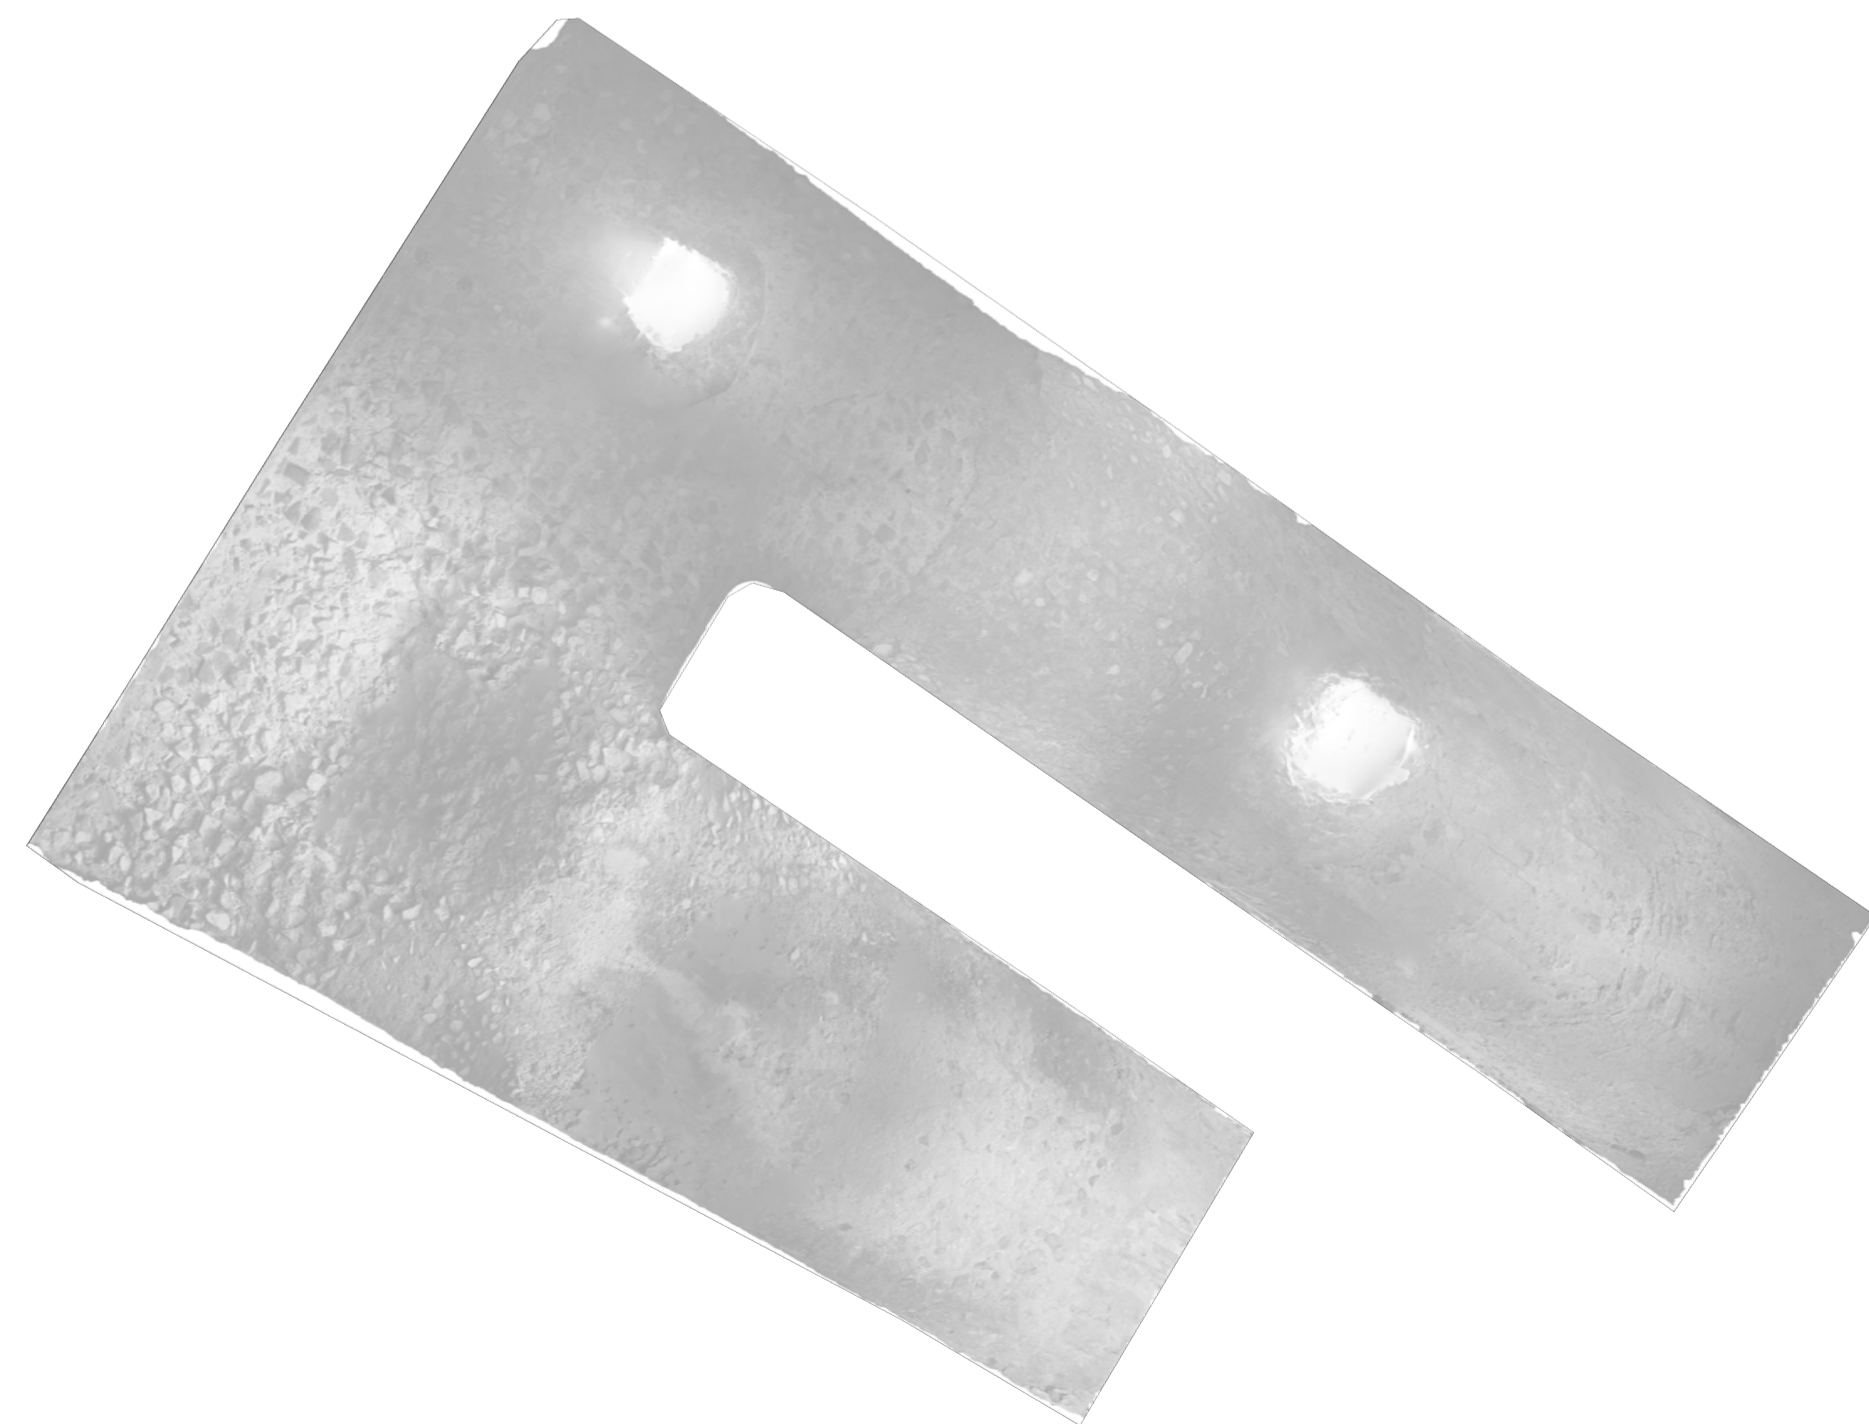

VAULTS 5-6/  
QEMERI 5-6










**DESIGN OF RESTORATION AND REVITALIZATION OF THE ROMAN AMPHITHEATRE, BYZANTINE FORUM & ROMAN BATHS, AND URBAN PATHWAYS IN THE CITY OF DURRËS**  
Contract No. 852-112

**FINAL DESIGN**

Lead JV Partner



**PLANARCH** s.r.l.  
consultations researches designs



**TAULANT shpk**  
Design & Supervision

DATE: 2024 JUN


DECAY MAPPING - Amphitheatre of Durrës -  
MAPPING OF DECAY AND ALTERATIONS  
Vault 5 - Vault 6

SECTION ELEVATION


sheet code  
**17** AM\_DC\_17

SCALE: 1:50


# VAULT 7/ QEMERI 7

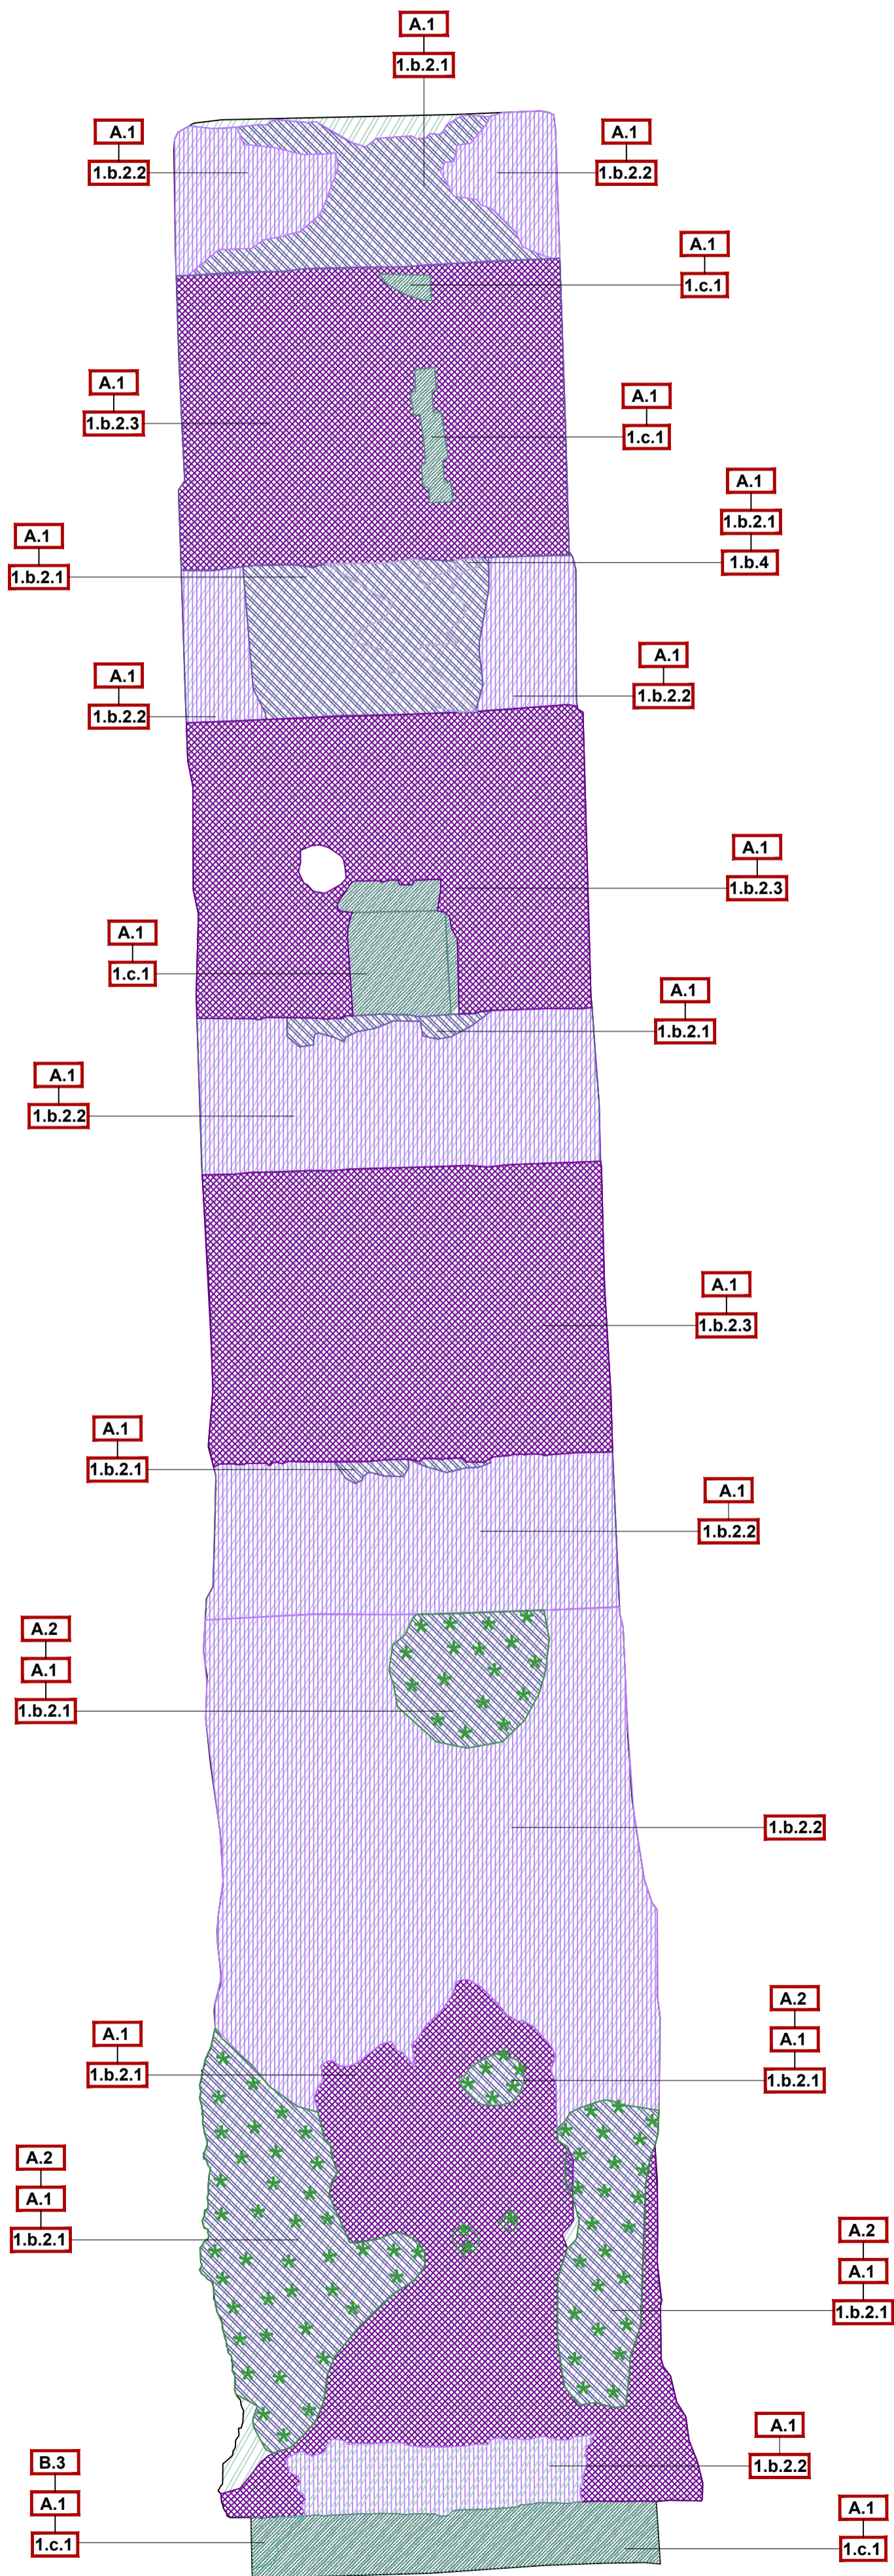

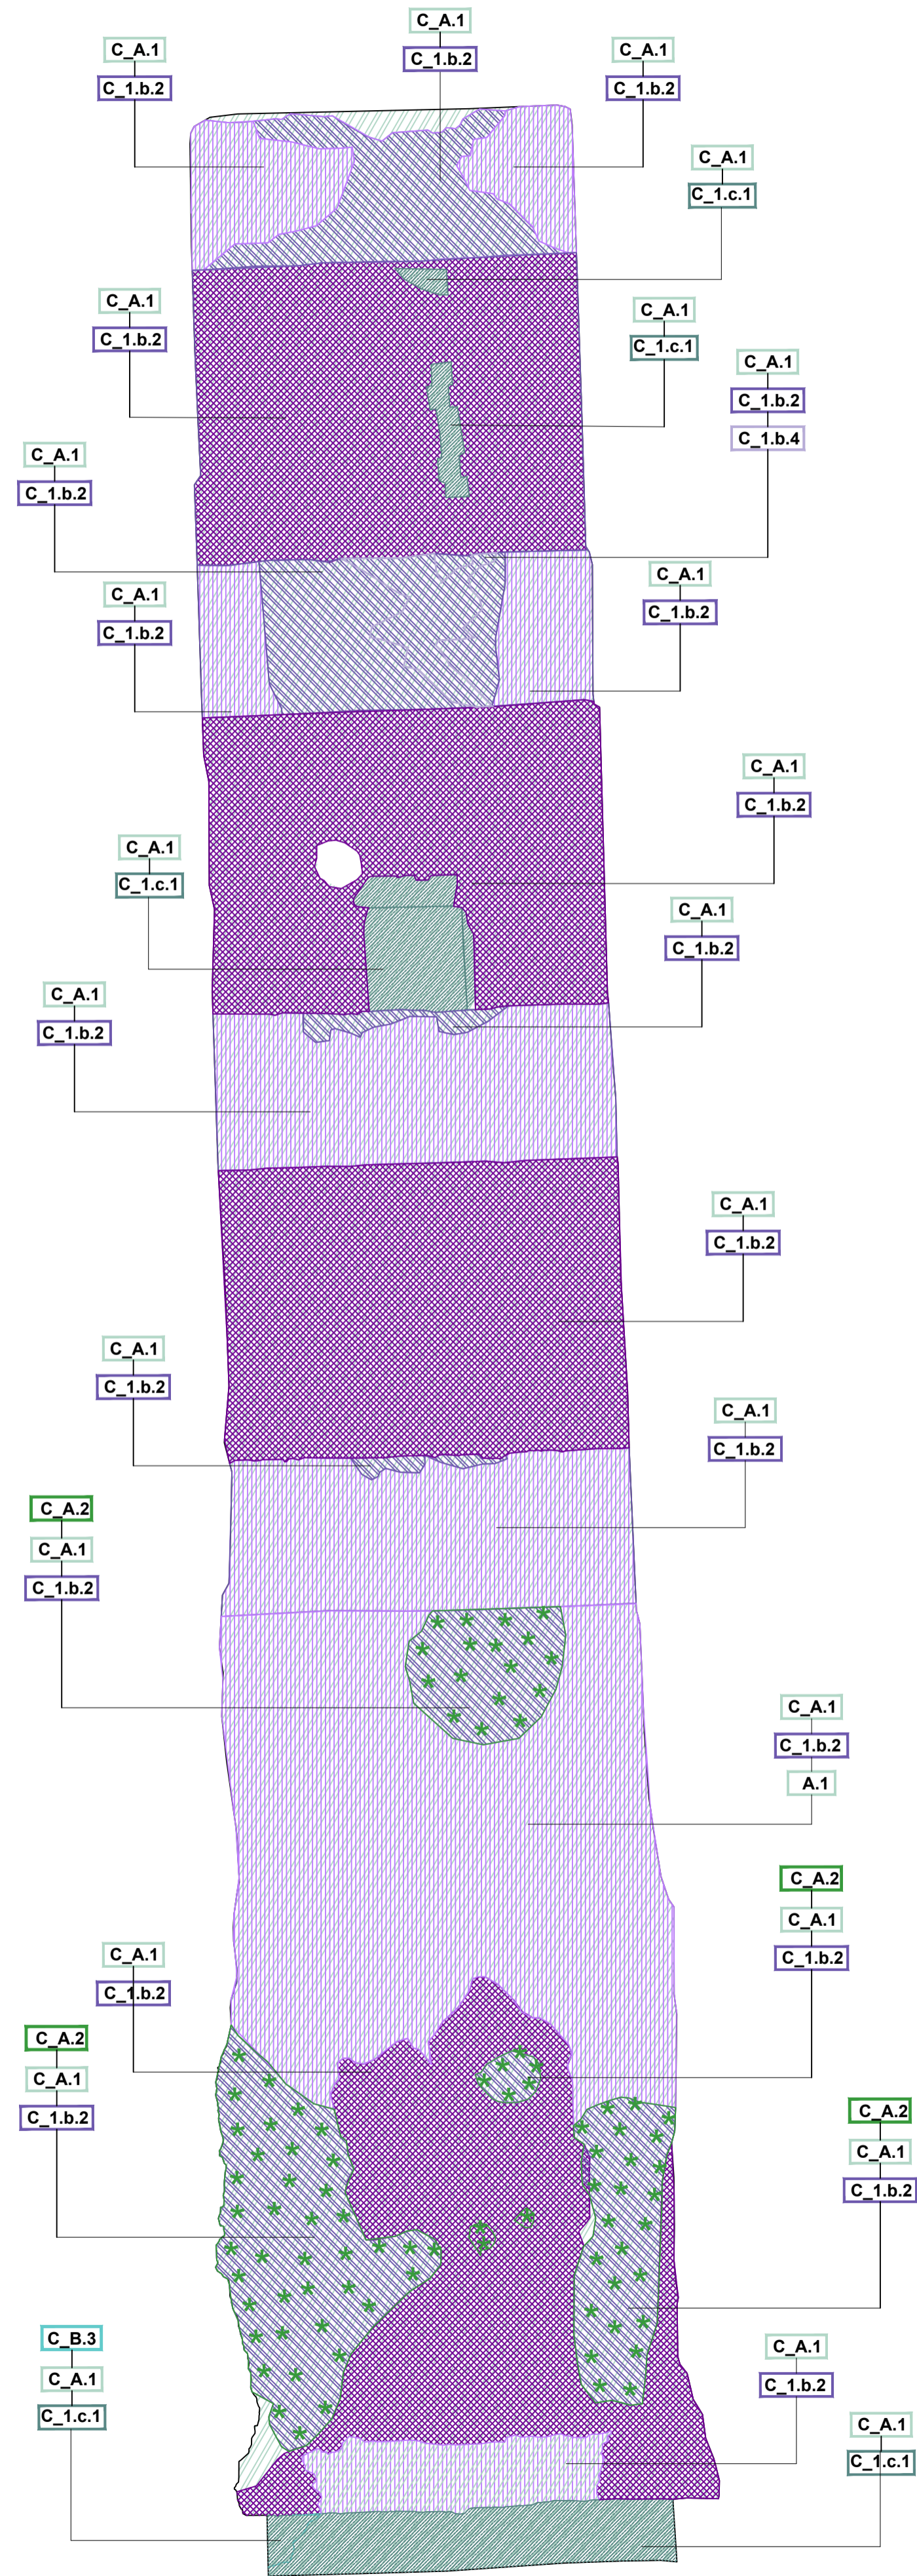

# VAULT 7/ QEMERİ 7

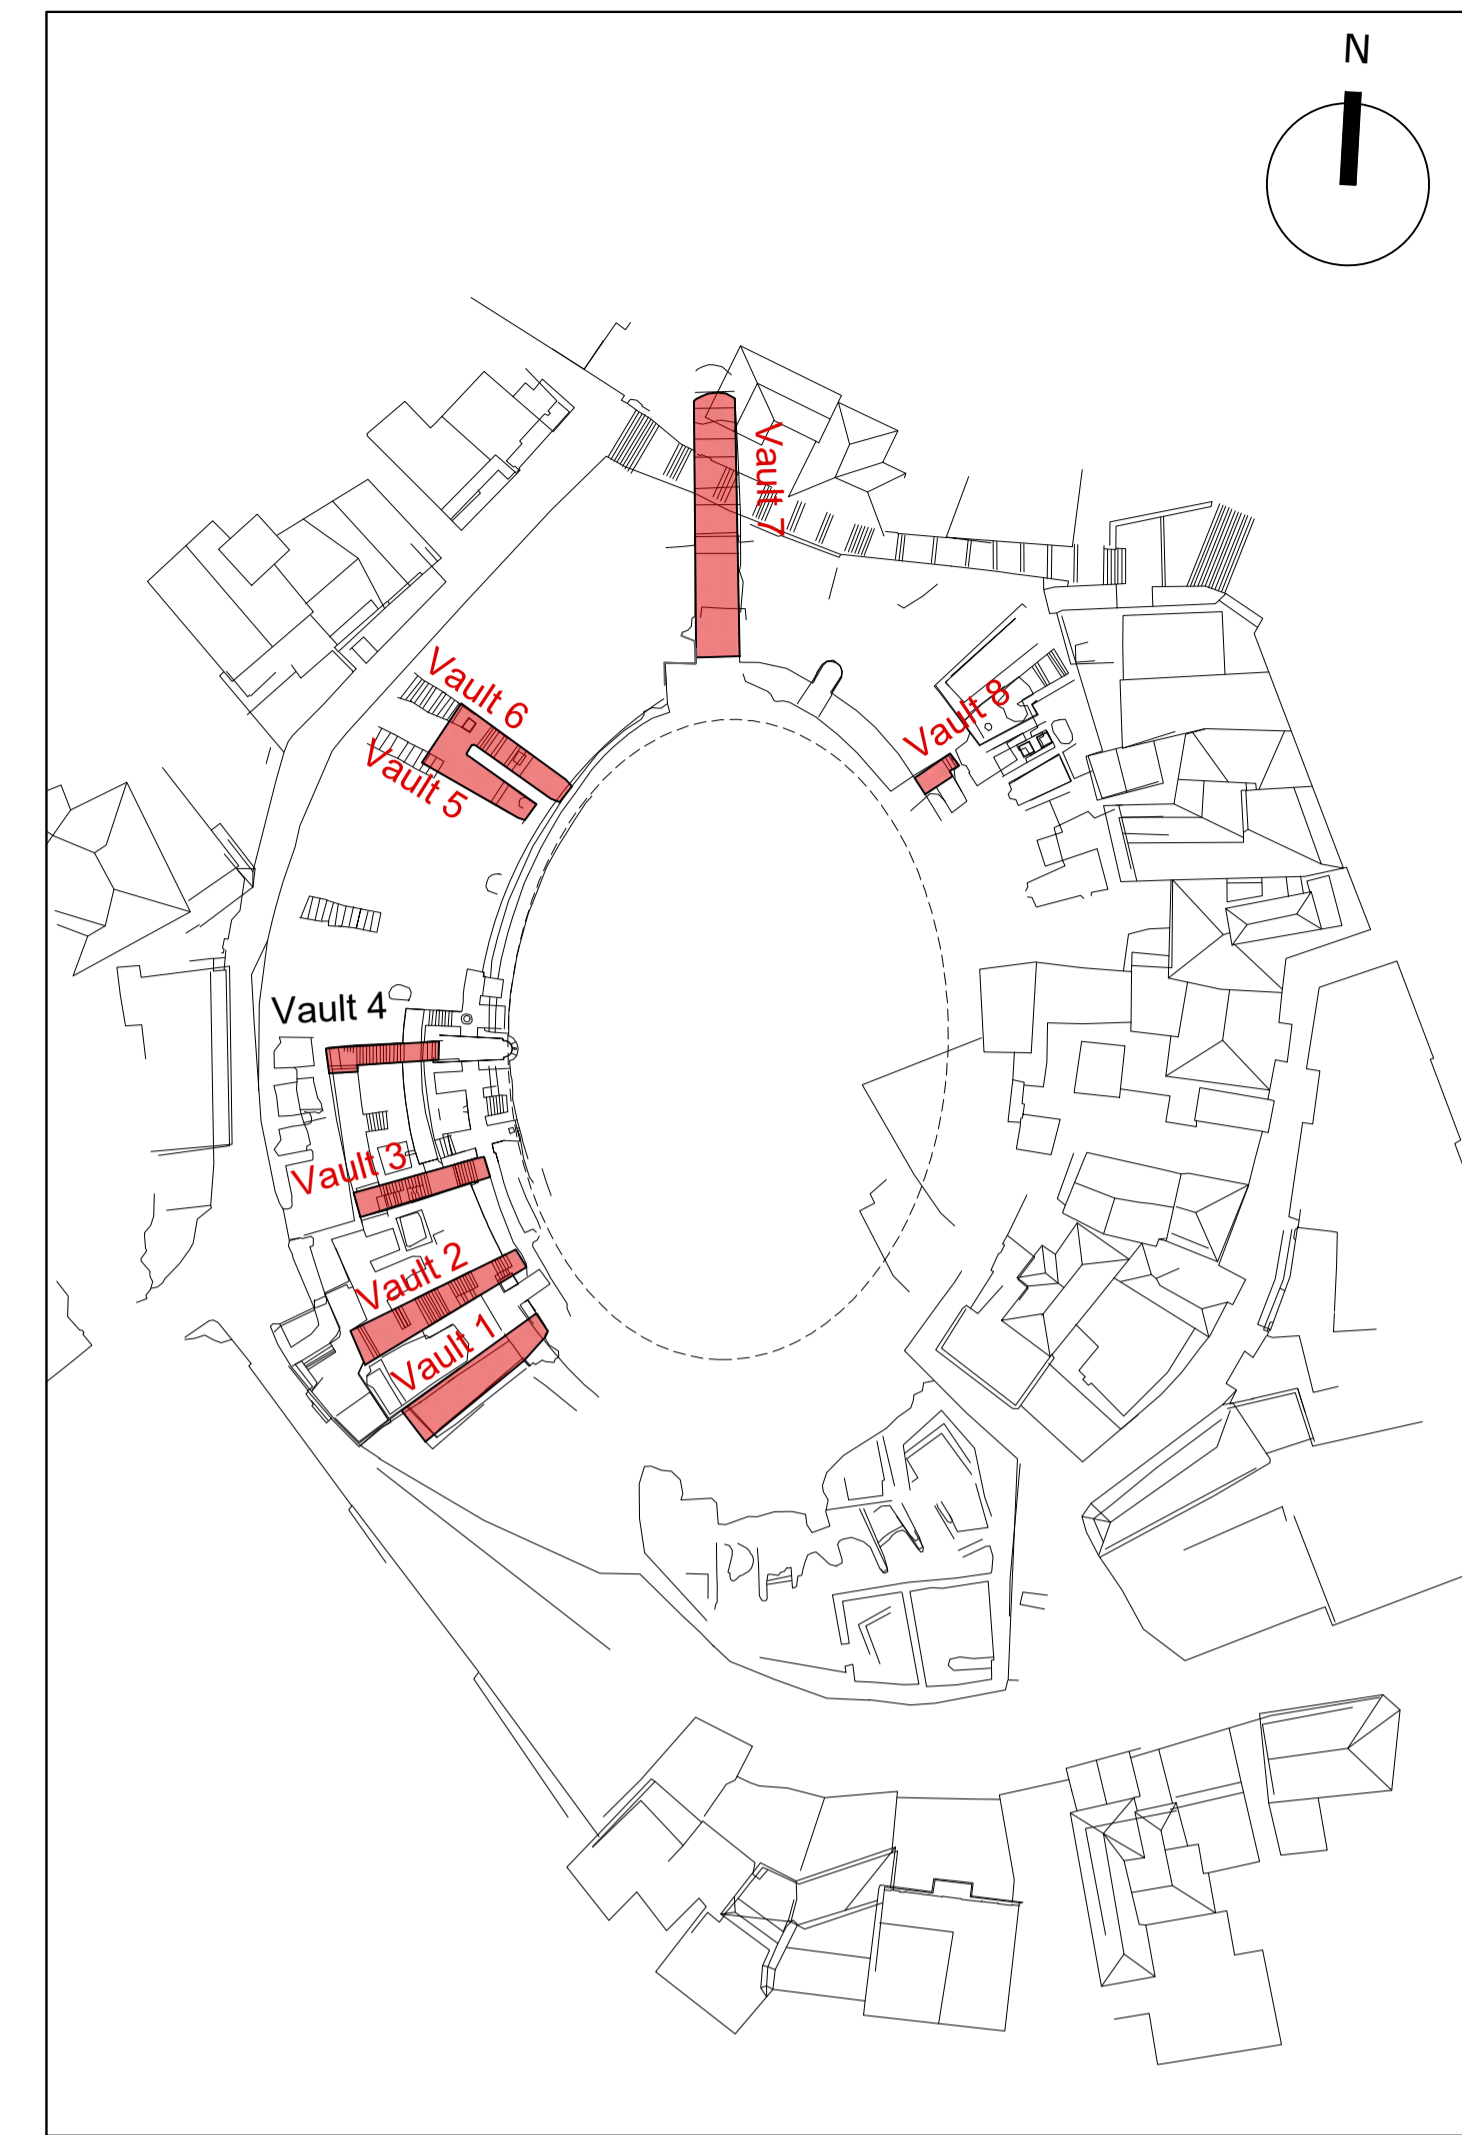

# VAULT 7/ QEMERİ 7








**DESIGN OF RESTORATION AND REVITALIZATION OF THE ROMAN AMPHITHEATRE, BYZANTINE FORUM & ROMAN BATHS, AND URBAN PATHWAYS IN THE CITY OF DURRËS**  
 Contract No. 852-112

**FINAL DESIGN**

Lead JV Partner




JV Partner 


DATE: 2024 JUN  
 sheet type: SECTION ELEVATION  
 sheet code: AM\_DC\_17  
 SCALE: 1:50

DECAY MAPPING - Amphitheatre of Durrës -  
 MAPPING OF DECAY AND ALTERATIONS  
 Vault 7


**17**

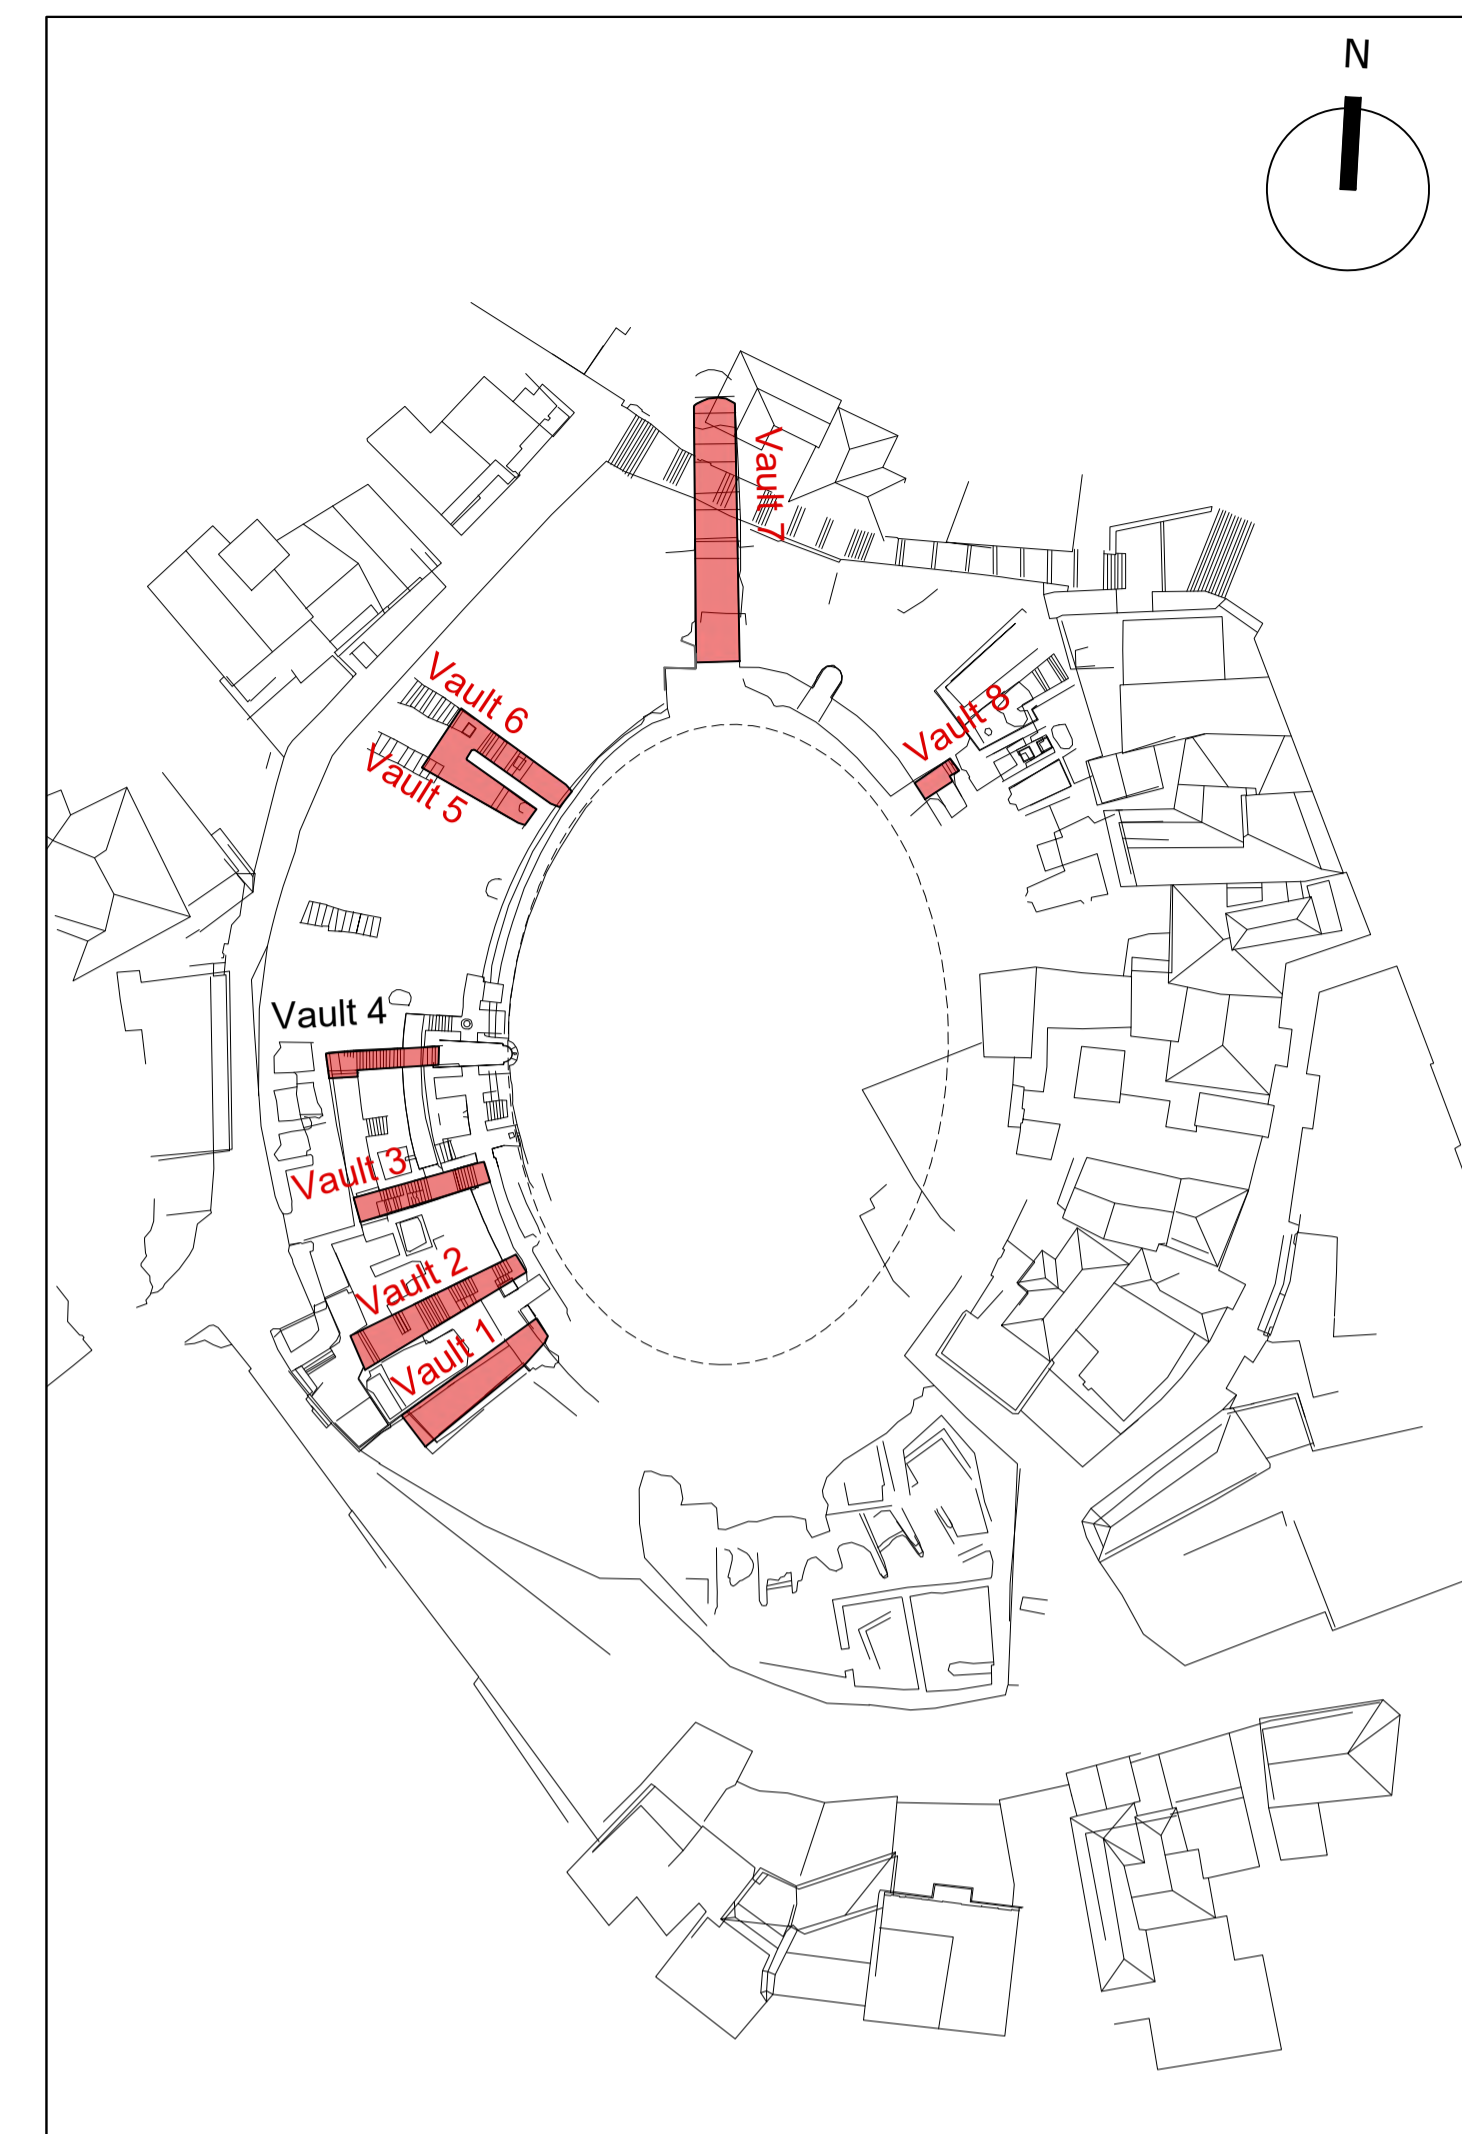


VAULT 8/ QEMERI 8

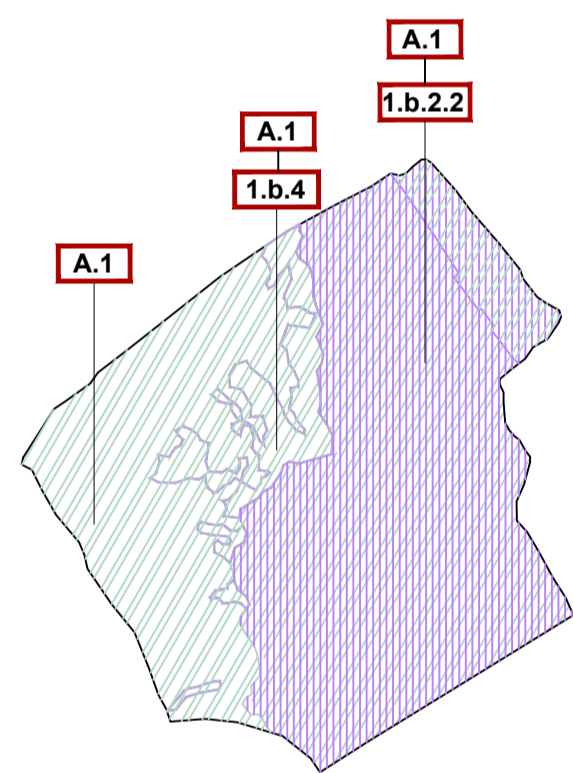

VAULT 8/ QEMERI 8

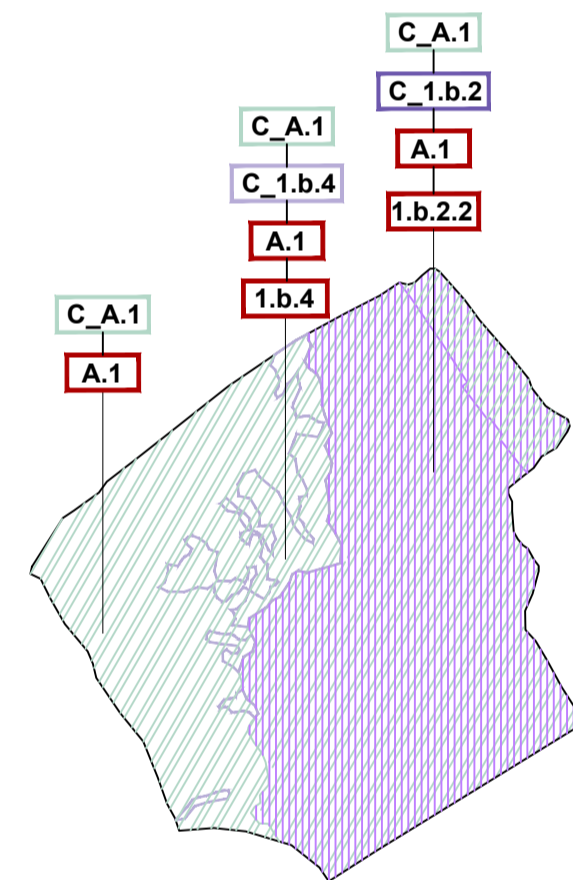

VAULT 8/ QEMERI 8

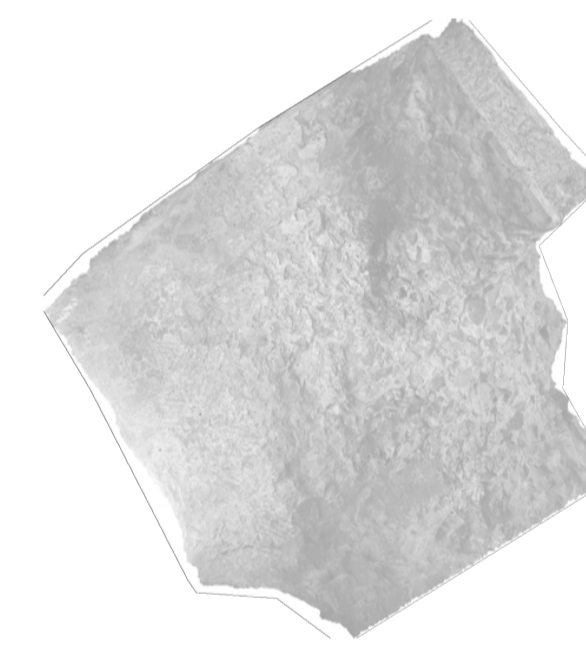

DESIGN OF RESTORATION AND REVITALIZATION OF THE ROMAN AMPHITHEATRE, BYZANTINE FORUM & ROMAN BATHS, AND URBAN PATHWAYS IN THE CITY OF DURRËS  
 Contract No. 852-112

FINAL DESIGN

Lead JV Partner



JV Partner



DATE: 2024 JUN

DECAY MAPPING - Amphitheatre of Durrës - MAPPING OF DECAY AND ALTERATIONS Vault 8

SECTION ELEVATION  
 sheet code AM\_DC\_17  
 SCALE: 1:50