



GENERAL PLAN/PLANIMETRIA E PËRGJITHSHME

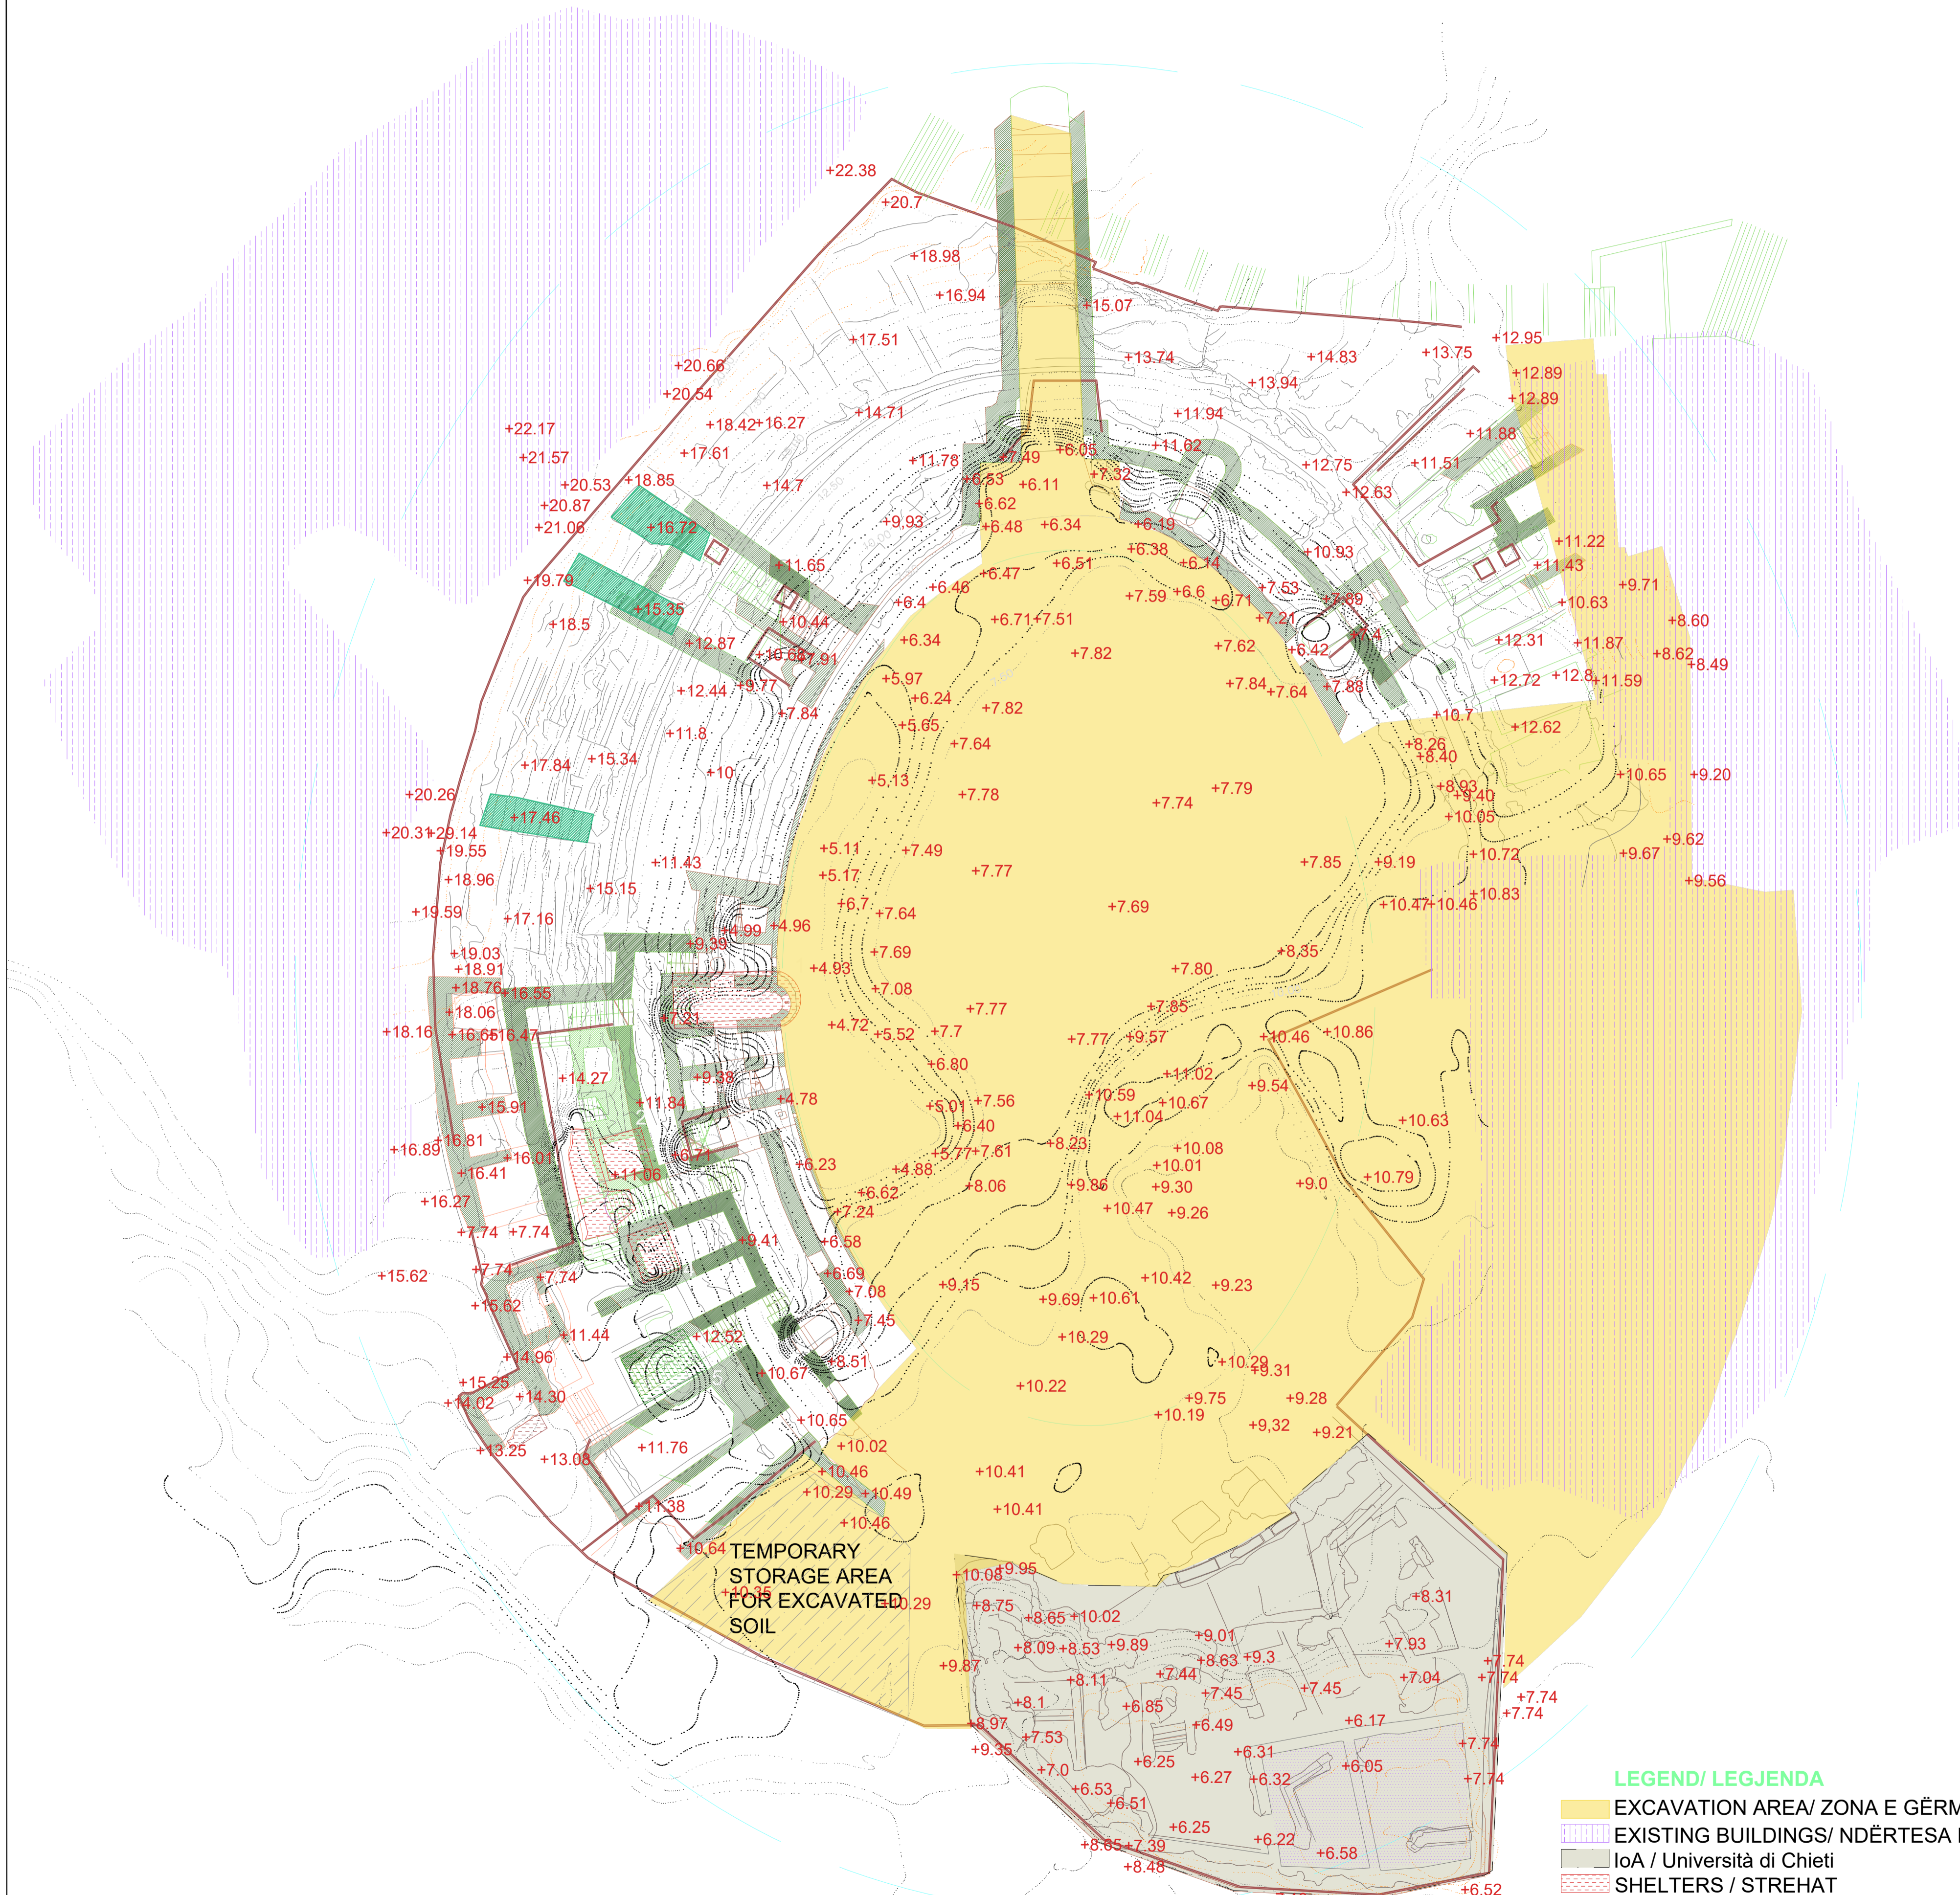

- LEGJENDA / LEGJENDA**
- EXCAVATION AREA/ ZONA E GËRMIMIT
 - EXISTING BUILDINGS/ NDËRTESA EKZISTUESE
 - IoA / Università di Chieti
 - SHELTERS / STREHAT
 - TEMPORARY STORAGE AREA/ VËND DEPOZITIMI I DHERAVE
 - RAILING/ PARAPET
 - EXISTING STAIRS RESTORATION/ SHKALLËT EKZISTUESE PËR RESATURIM

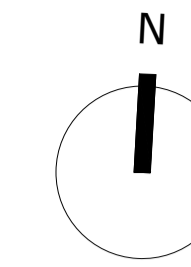

DESIGN OF RESTORATION AND REVITALIZATION OF THE ROMAN AMPHITHEATRE, BYZANTINE FORUM & ROMAN BATHS, AND URBAN PATHWAYS IN THE CITY OF DURRËS
 Contract No. 852-112

FINAL DESIGN

Lead JV Partner

PLANARCH s.r.l.
 consultations researches designs

JV Partner

TAULANT shpk
 Design & Supervision

DATE: 2024 JUN

CONSERVATION ACTIONS

- Amphitheatre of Durrës -
 GENERAL PLAN

sheet type: Details
 sheet code: AM_SU_18
 SCALE: -

18